




FLOOR PLAN SCALE: 3/16"=1'-0"

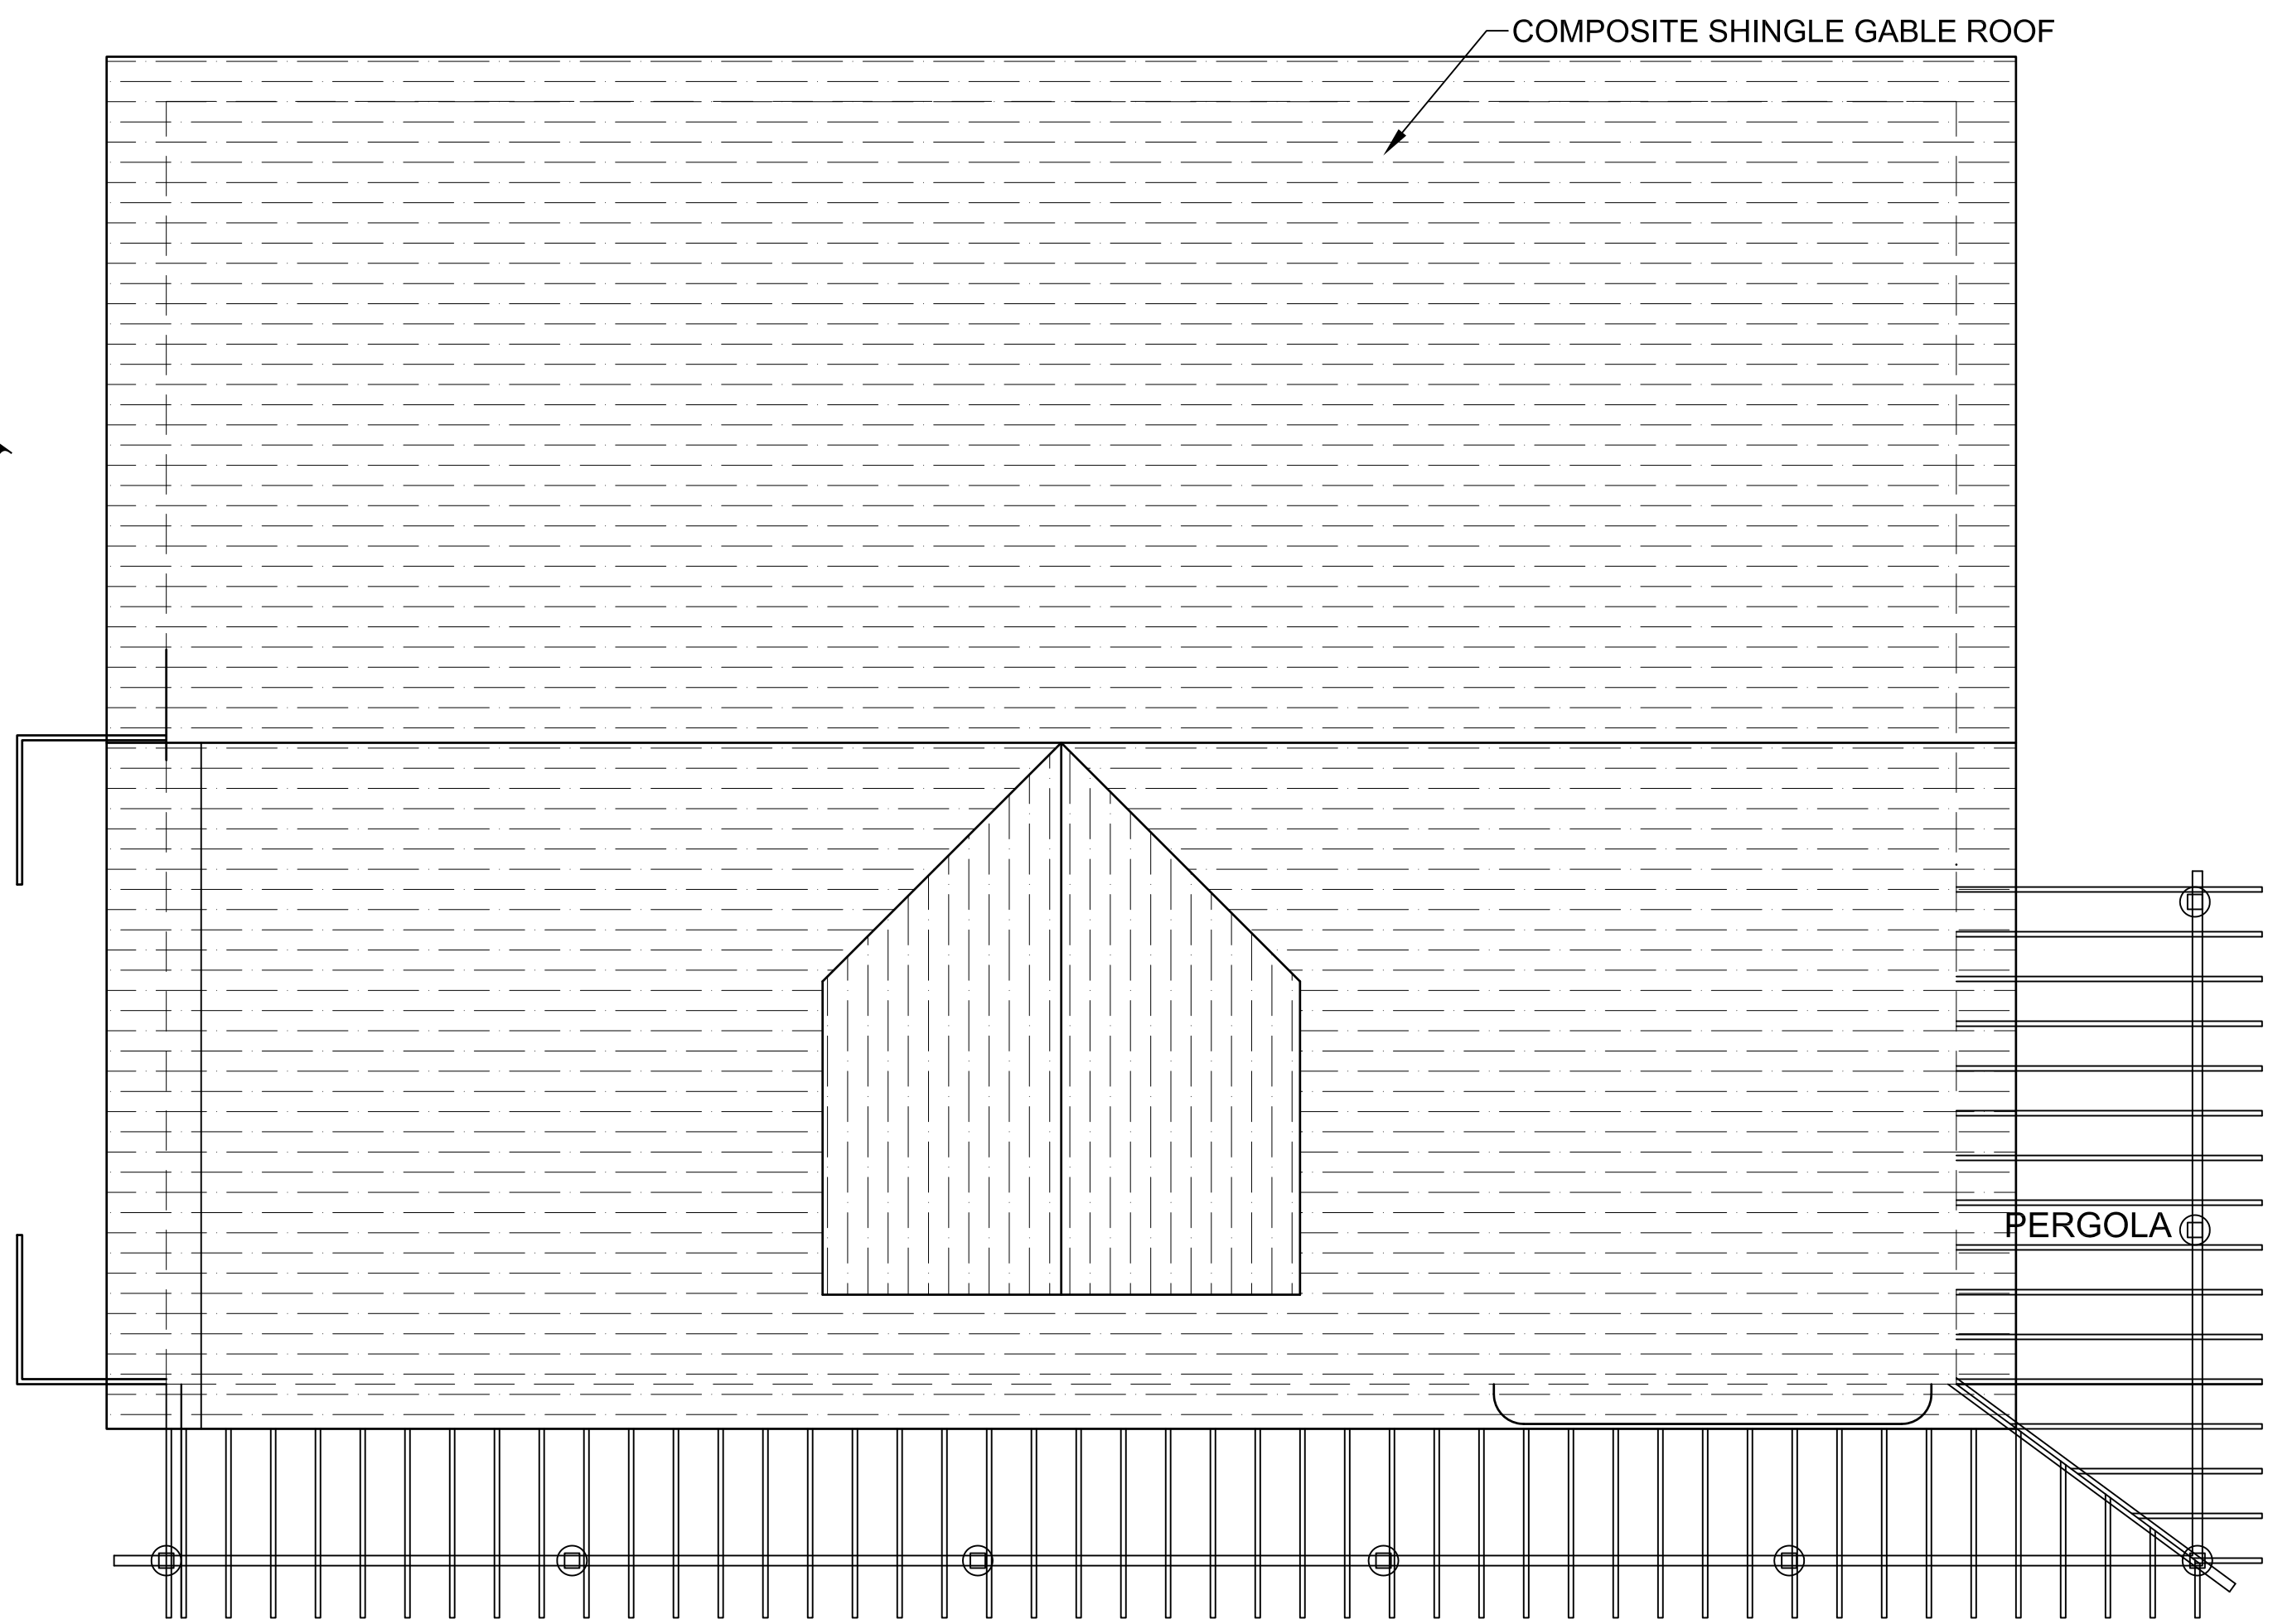


ROOF PLAN SCALE: 3/16"=1'-0"

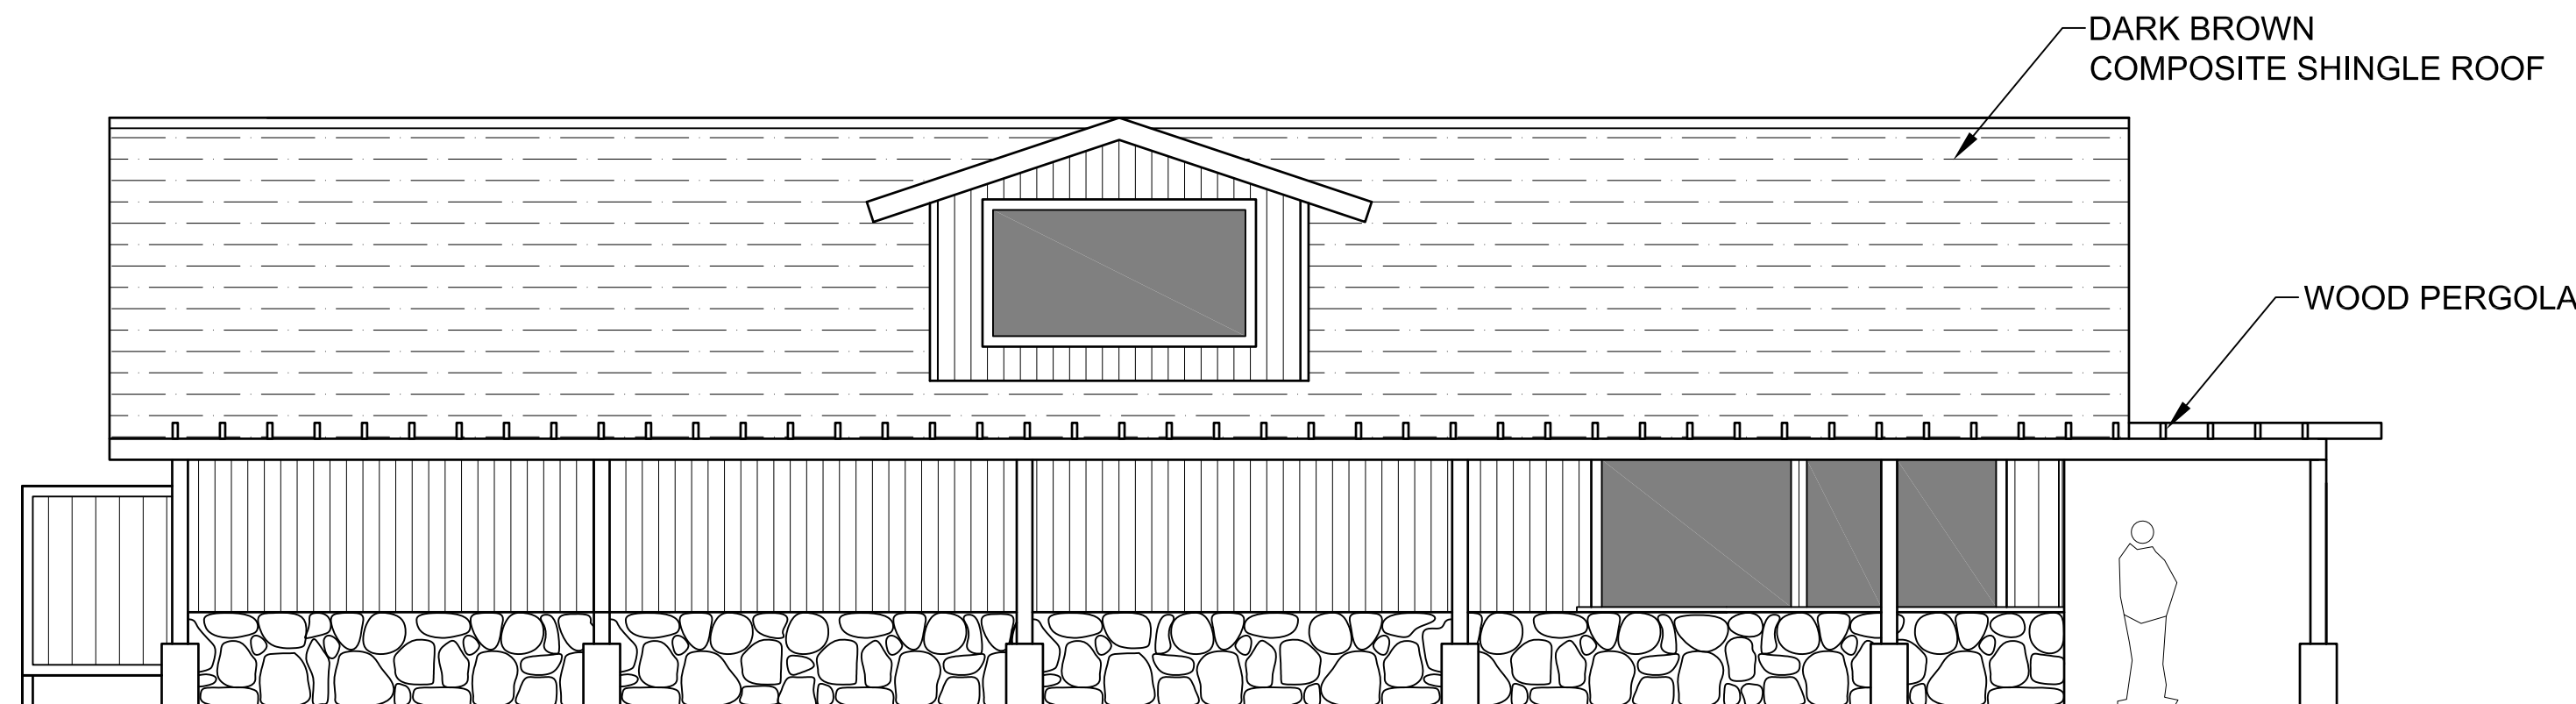


NORTH ELEVATION SCALE: 3/16"=1'-0"

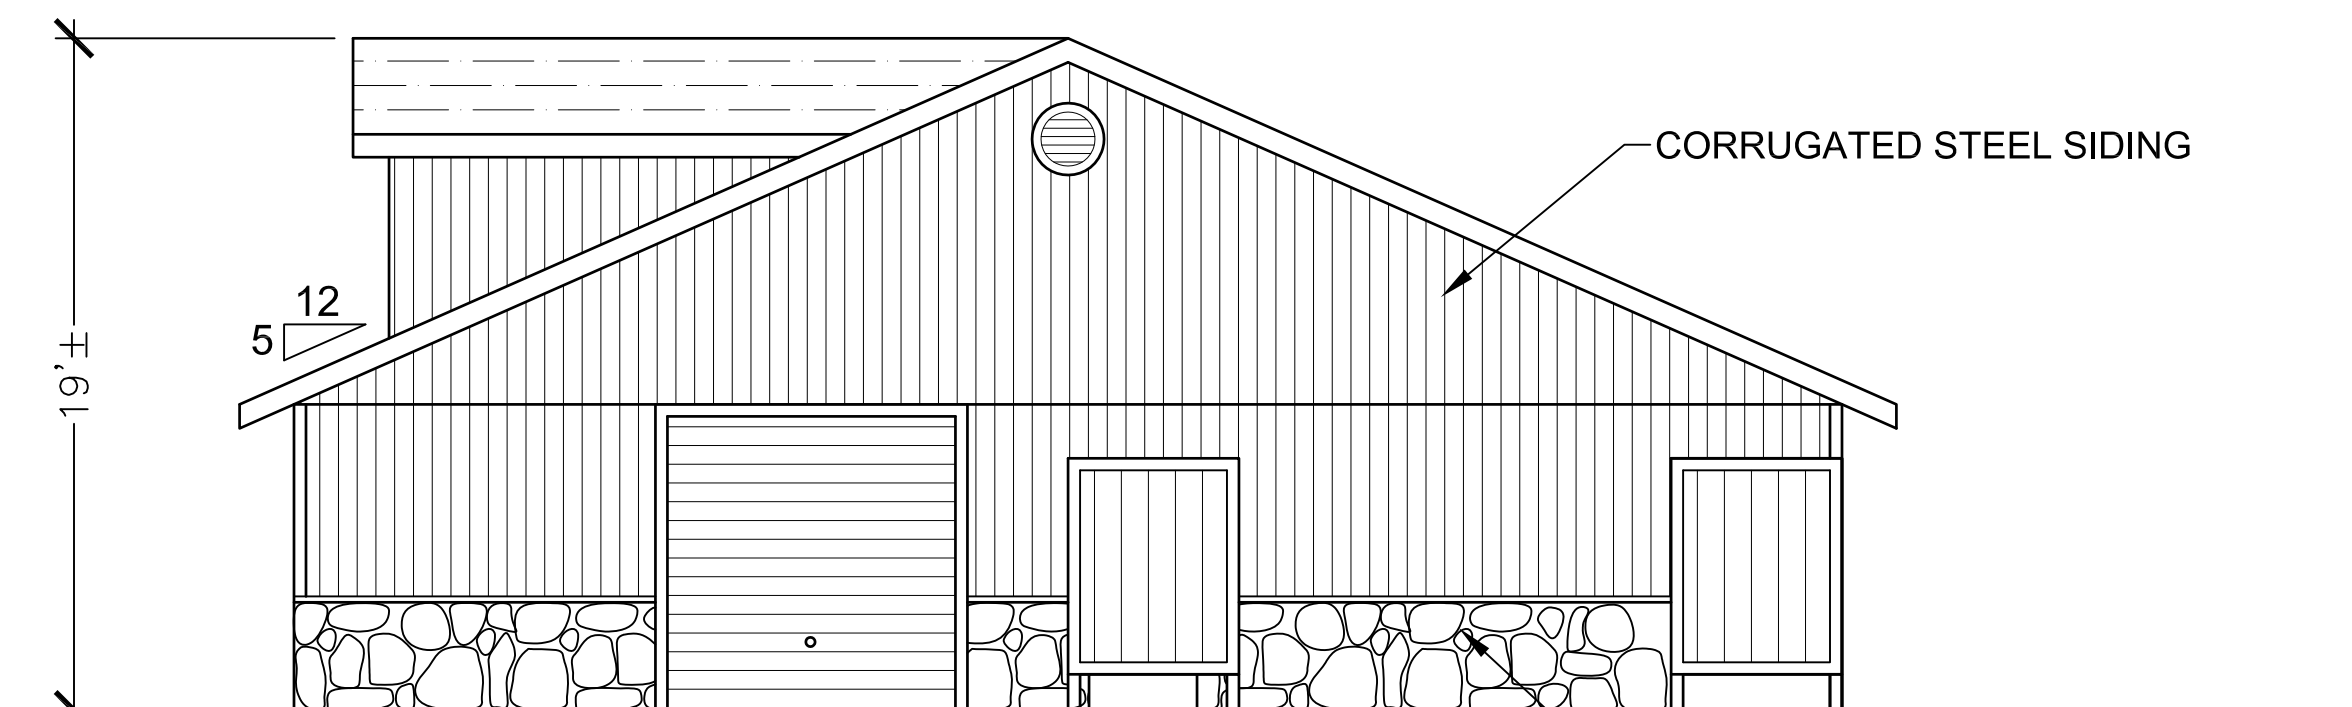

EAST ELEVATION SCALE: 3/16"=1'-0"

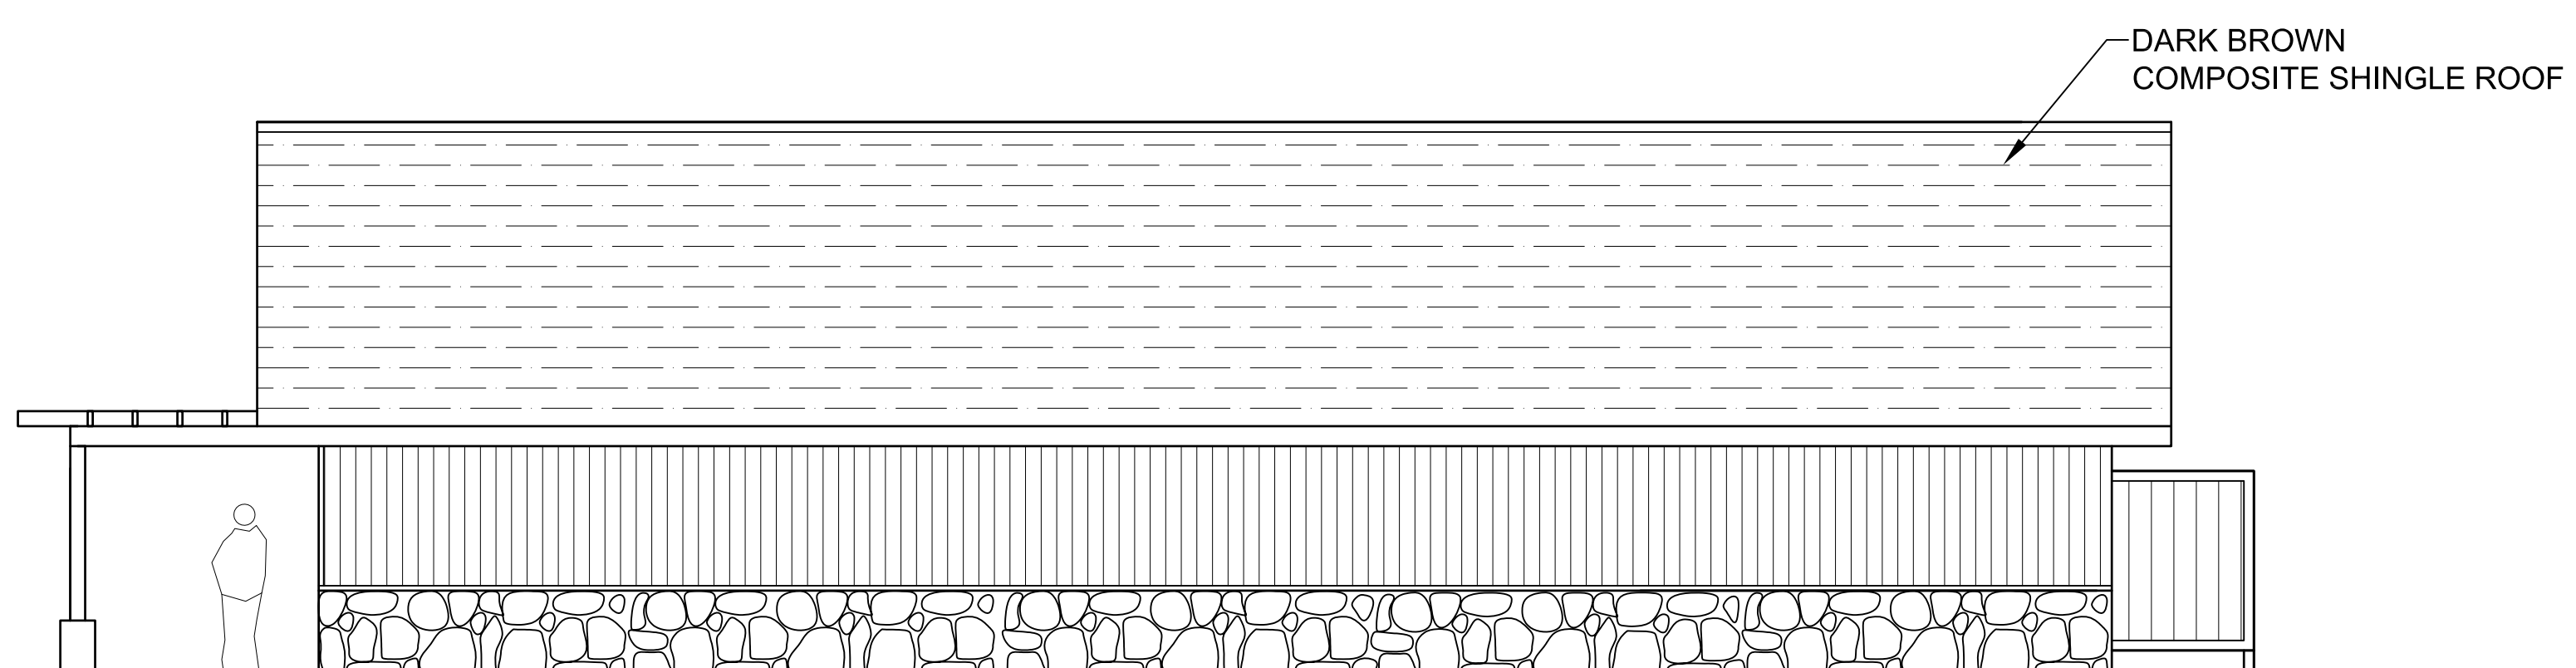

SOUTH ELEVATION SCALE: 3/16"=1'-0"

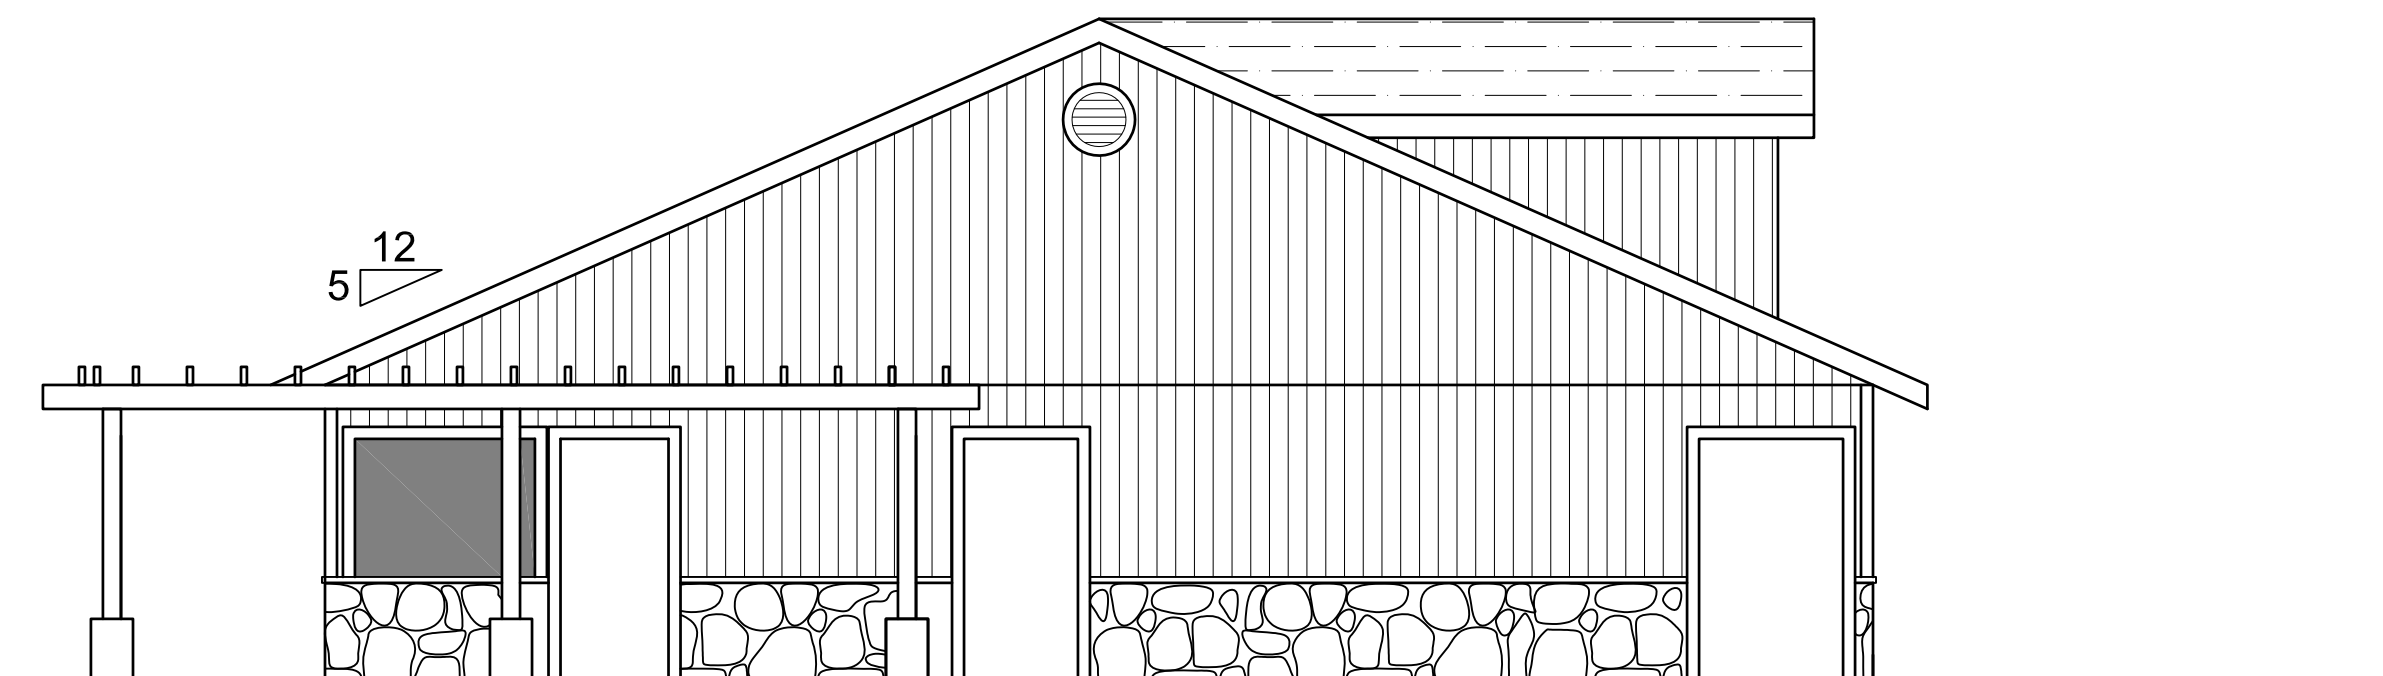

WEST ELEVATION SCALE: 3/16"=1'-0"

DATE:

REVISIONS: BY:

PREPARED FOR:
INSERT CLIENT AND ADDRESS