


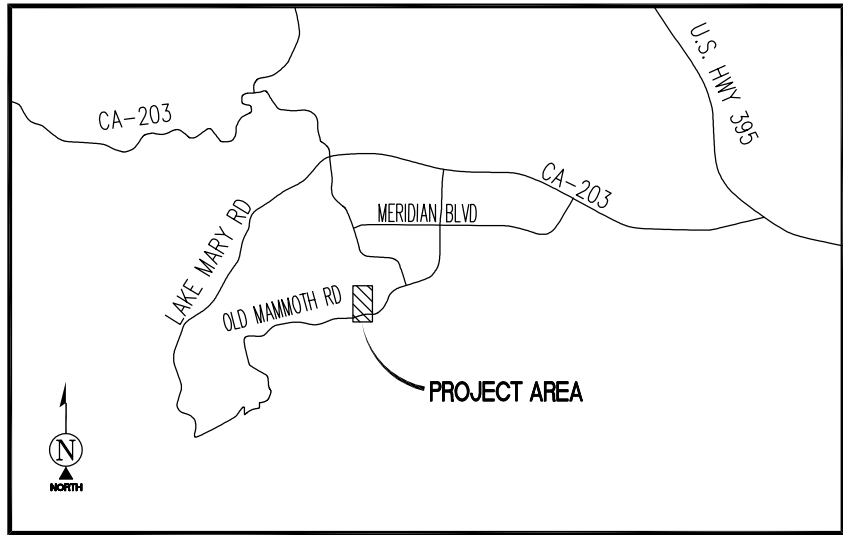

VICINITY MAP
N.T.S.

SURVEY DATE
11/03/2021

BENCHMARK
PROJECT ELEVATIONS ESTABLISHED FROM GPS DERIVED ORTHOMETRIC HEIGHTS BY APPLICATION OF NGS 'GEOID 12B' MODELED SEPARATIONS TO ELLIPSOID HEIGHTS DETERMINED BY RAW STATIC GPS DATA PROCESSED ON THE NGS OPUS WEBSITE. ALL ELEVATIONS SHOWN HEREON ARE REFERENCED TO NAVD88.

BASIS OF BEARING

BEARINGS SHOWN HEREON ARE BASED UPON THE CALIFORNIA ZONE 3 STATE PLANE COORDINATE SYSTEM BASED ON THE NORTH AMERICAN DATUM OF 1983(2011). DETERMINED BY RAW STATIC GLOBAL POSITIONING SYSTEM EQUIPMENT ON THE NGS OPUS WEBSITE.

GRID-TO-GROUND SCALE FACTOR NOTE

ALL BEARINGS AND DISTANCES ARE BASED ON THE CALIFORNIA THREE STATE PLANE COORDINATE ZONE GRID. TO DERIVE GROUND DISTANCES DIVIDE BY 0.99951445

FLOOD_ZONE

THIS PROJECT APPEARS TO BE LOCATED WITHIN FLOOD ZONE "X". ACCORDING TO FEDERAL EMERGENCY MANAGEMENT AGENCY FLOOD INSURANCE RATE MAP(S), MAP ID #06051C13880, DATED 02/18/2011

UTILITY NOTES

SURVEYOR DOES NOT GUARANTEE THAT ALL UTILITIES ARE SHOWN OR THEIR LOCATIONS ARE DEFINITE. IT IS THE RESPONSIBILITY OF THE CONTRACTOR AND DEVELOPER TO CONTACT 811 AND ANY OTHER INVOLVED AGENCIES TO LOCATE ALL UTILITIES PRIOR TO CONSTRUCTION. REMOVAL, RELOCATION AND/ OR REPLACEMENT IS THE RESPONSIBILITY OF THE CONTRACTOR.

SURVEYOR'S NOTES

CONTOURS DERIVED FROM DIRECT FIELD OBSERVATIONS AND FOLLOW THE CURRENT NATIONAL MAP STANDARDS FOR VERTICAL ACCURACY.

THE BOUNDARY SHOWN HEREON IS PLOTTED FROM RECORD INFORMATION AND DOES NOT CONSTITUTE A BOUNDARY SURVEY OF THE PROPERTY.

ALL DISTANCES SHOWN HEREON ARE GRID DISTANCES.

SURVEYOR HAS NOT PERFORMED A SEARCH OF PUBLIC RECORDS TO DETERMINE ANY DEFECT IN TITLE ISSUED.

LESSOR'S LEGAL DESCRIPTION


PARCEL 1 OF PARCEL MAP NO. 36-133 IN THE TOWN OF MAMMOTH LAKES, COUNTY OF MONO, STATE OF CALIFORNIA, AS PER MAP RECORDED IN BOOK 4 PAGE 7 OF PARCEL MAPS, RECORDS OF SAID COUNTY.

SCHEDULE "B" NOTE

REFERENCE IS MADE TO THE TITLE REPORT ORDER #MT-00013537-M, ISSUED BY CHICAGO TITLE INSURANCE COMPANY, DATED JANUARY 10, 2022. ALL EASEMENTS CONTAINED WITHIN SAID TITLE REPORT AFFECTING THE IMMEDIATE AREA SURROUNDING THE LEASE HAVE BEEN PLOTTED.

- PROPERTY TAXES, WHICH ARE A LIEN NOT YET DUE AND PAYABLE, INCLUDING ANY ASSESSMENTS COLLECTED WITH TAXES TO BE LEVIED FOR THE FISCAL YEAR 2022-2023. CURRENT TAX IDENTIFICATION NUMBER: 040-040-021-000
A. PROPERTY TAXES, INCLUDING ANY PERSONAL PROPERTY TAXES AND ANY ASSESSMENTS COLLECTED WITH TAXES ARE AS FOLLOWS:
FISCAL YEAR: 2021-2022
1ST INSTALLMENT: \$00.00 EXEMPT
2ND INSTALLMENT: \$00.00 EXEMPT
TOTAL AMOUNT: \$00.00 EXEMPT
CURRENT TAX IDENTIFICATION NUMBER: 040-040-021-000
B. THE LIEN OF SUPPLEMENTAL TAXES, IF ANY, ASSESSED PURSUANT TO THE PROVISIONS OF CHAPTER 3.5 (COMMENCING WITH SECTION 75) OF THE REVENUE AND TAXATION CODE OF THE STATE OF CALIFORNIA.
NOT A SURVEY MATTER - NOT SHOWN
THE HEREIN DESCRIBED LAND LIES WITHIN THE MAMMOTH COMMUNITY WATER DISTRICT AND IS SUBJECT TO ANY LIENS OR ASSESSMENTS THEREOF.
NOT A SURVEY MATTER - NOT SHOWN
THE HEREIN DESCRIBED LAND LIES WITHIN THE MAMMOTH SCHOOL BOND DISTRICT AND IS SUBJECT TO ANY LIENS OR ASSESSMENTS THEREOF.
NOT A SURVEY MATTER - NOT SHOWN
THE EFFECT OF AN INSTRUMENT ENTITLED "MEMORANDUM OF AGREEMENT" BETWEEN F. H. ARGULARIUS, ET UX, AND THE SOUTHWEST MAMMOTH WATER ASSOCIATION RECORDED SEPTEMBER 20, 1951 IN BOOK 28 PAGE 422 OF OFFICIAL RECORDS.
NOT A SURVEY MATTER - NOT SHOWN
EASEMENT(S) FOR THE PURPOSE(S) SHOWN BELOW AND RIGHTS INCIDENTAL THERETO AS SHOWN IN THE DOCUMENT
IN FAVOR OF:
RECORDING DATE: CONTINENTAL TELEPHONE COMPANY OF CALIFORNIA
RECORDING NO.: AUGUST 28, 1970
PURPOSE: BOOK 114, PAGE 463, OFFICIAL RECORDS
UNDERGROUND TELEPHONE, TELEGRAPH AND COMMUNICATION STRUCTURES
THE EXACT LOCATION AND EXTENT OF SAID EASEMENT IS NOT DISCLOSED OF RECORD.
EASEMENT UNDEFINED - NOT SHOWN
EASEMENT(S) FOR THE PURPOSE(S) SHOWN BELOW AND RIGHTS INCIDENTAL THERETO, AS GRANTED IN A DOCUMENT:
GRANTED TO: DEMPSEY CONSTRUCTION CORPORATION, A CALIFORNIA CORPORATION
PURPOSE: ROADWAY, UNDERGROUND UTILITY, ROAD SHOULDERS SNOW PLOWING AND FUTURE PAVEMENT WIDENING PURPOSES
MAY 6, 1986
RECORDING DATE: BOOK 452 PAGE 151, OFFICIAL RECORDS
RECORDING NO.: BEGINNING AT THE MOST SOUTHERLY CORNER OF SAID PARCEL 1 OF PARCEL MAP 36-133, A POINT ON A 105.00 FOOT RADIUS CURVE CONCAVE SOUTHWESTERLY, THROUGH WHICH A RADIAL LINE BEARS N. 69°38'30" E; THENCE NORTHWESTERLY ALONG SAID CURVE AN ARC LENGTH OF 40.32 FEET THROUGH A CENTRAL ANGLE OF 22°00'00" TO A POINT ON SAID CURVE THROUGH WHICH A RADIAL LINE BEARS N. 47°38'38" E; THENCE S 62°22'02" E, 60.44 FEET, MORE OR LESS, TO A POINT ON THE NORTHERLY RIGHT-OF-WAY LINE OF OLD MAMMOTH ROAD, 80 FEET WIDE, A 1,040.00 FOOT RADIUS CURVE CONCAVE SOUTHERLY THROUGH WHICH A RADIAL LINE BEARS N. 94°7'31" W; THENCE WESTERLY ALONG SAID CURVE AN ARC LENGTH OF 33.28 FEET THROUGH A CENTRAL ANGLE OF 1°50'00" TO THE POINT OF BEGINNING.

- AS SHOWN ON SURVEY**
A LEASE WITH CERTAIN TERMS, COVENANTS, CONDITIONS AND PROVISIONS SET FORTH THEREIN.
LESSOR: MAMMOTH LAKES FIRE PROTECTION DISTRICT
LESSEE: CSDA FINANCE CORPORATION
RECORDING DATE: SEPTEMBER 26, 1990
RECORDING NO.: BOOK 567 PAGE 178, OFFICIAL RECORDS
BLANKET IN NATURE
- ASSIGNMENT OF THE LESSEE'S INTEREST UNDER SAID LEASE,
ASSIGNOR: CSDA FINANCE CORPORATION
ADDRESS: C/O NOSSAMAN, GUTHNER, KNOW & ELLIOTT 445 SOUTH FIGUEROA STREET
31ST FLOOR
LOS ANGELES, CA 90071
JEFF A. STAVA, ESQ.
DAI-ICHI KANGYO BANK OF CALIFORNIA, AS TRUSTEE
C/O NOSSAMAN, GUTHNER, KNOW & ELLIOTT
445 SOUTH FIGUEROA STREET
31ST FLOOR
LOS ANGELES, CA 90071
JEFF A. STAVA, ESQ.
RECORDING DATE: SEPTEMBER 26, 1990
RECORDING NO.: BOOK 567 PAGE 238, OFFICIAL RECORDS
BLANKET IN NATURE
- A LEASE WITH CERTAIN TERMS, COVENANTS, CONDITIONS AND PROVISIONS SET FORTH THEREIN.
LESSOR: CSDA FINANCE CORPORATION
LESSEE: MAMMOTH LAKES FIRE PROTECTION DISTRICT
RECORDING DATE: SEPTEMBER 26, 1990
RECORDING NO.: BOOK 567, PAGE 189, OFFICIAL RECORDS
AFFECT INDETERMINATE - DOCUMENT NOT PROVIDED
- A LEASE WITH CERTAIN TERMS, COVENANTS, CONDITIONS AND PROVISIONS SET FORTH THEREIN.
DATED: JUNE 1, 1991
LESSOR: MAMMOTH LAKES FIRE PROTECTION DISTRICT
LESSEE: CSDA FINANCE CORPORATION
RECORDING DATE: JULY 5, 1991
RECORDING NO.: BOOK 0586, PAGE 125, OFFICIAL RECORDS
AFFECT INDETERMINATE - DOCUMENT NOT PROVIDED
- A LEASE WITH CERTAIN TERMS, COVENANTS, CONDITIONS AND PROVISIONS SET FORTH THEREIN.
DATED: JUNE 1, 1991
LESSOR: CSDA FINANCE CORPORATION
LESSEE: MAMMOTH LAKES FIRE PROTECTION DISTRICT
RECORDING DATE: JULY 5, 1991
RECORDING NO.: BOOK 0586, PAGE 135, OFFICIAL RECORDS
AFFECT INDETERMINATE - DOCUMENT NOT PROVIDED
- ASSIGNMENT OF THE LESSEE'S INTEREST UNDER SAID LEASE,
ASSIGNOR: CSDA FINANCE CORPORATION
ADDRESS: DAI-ICHI KANGYO BANK OF CALIFORNIA
RECORDING DATE: JULY 5, 1991
RECORDING NO.: BOOK 0586, PAGE 183, OFFICIAL RECORDS
AFFECT INDETERMINATE - DOCUMENT NOT PROVIDED

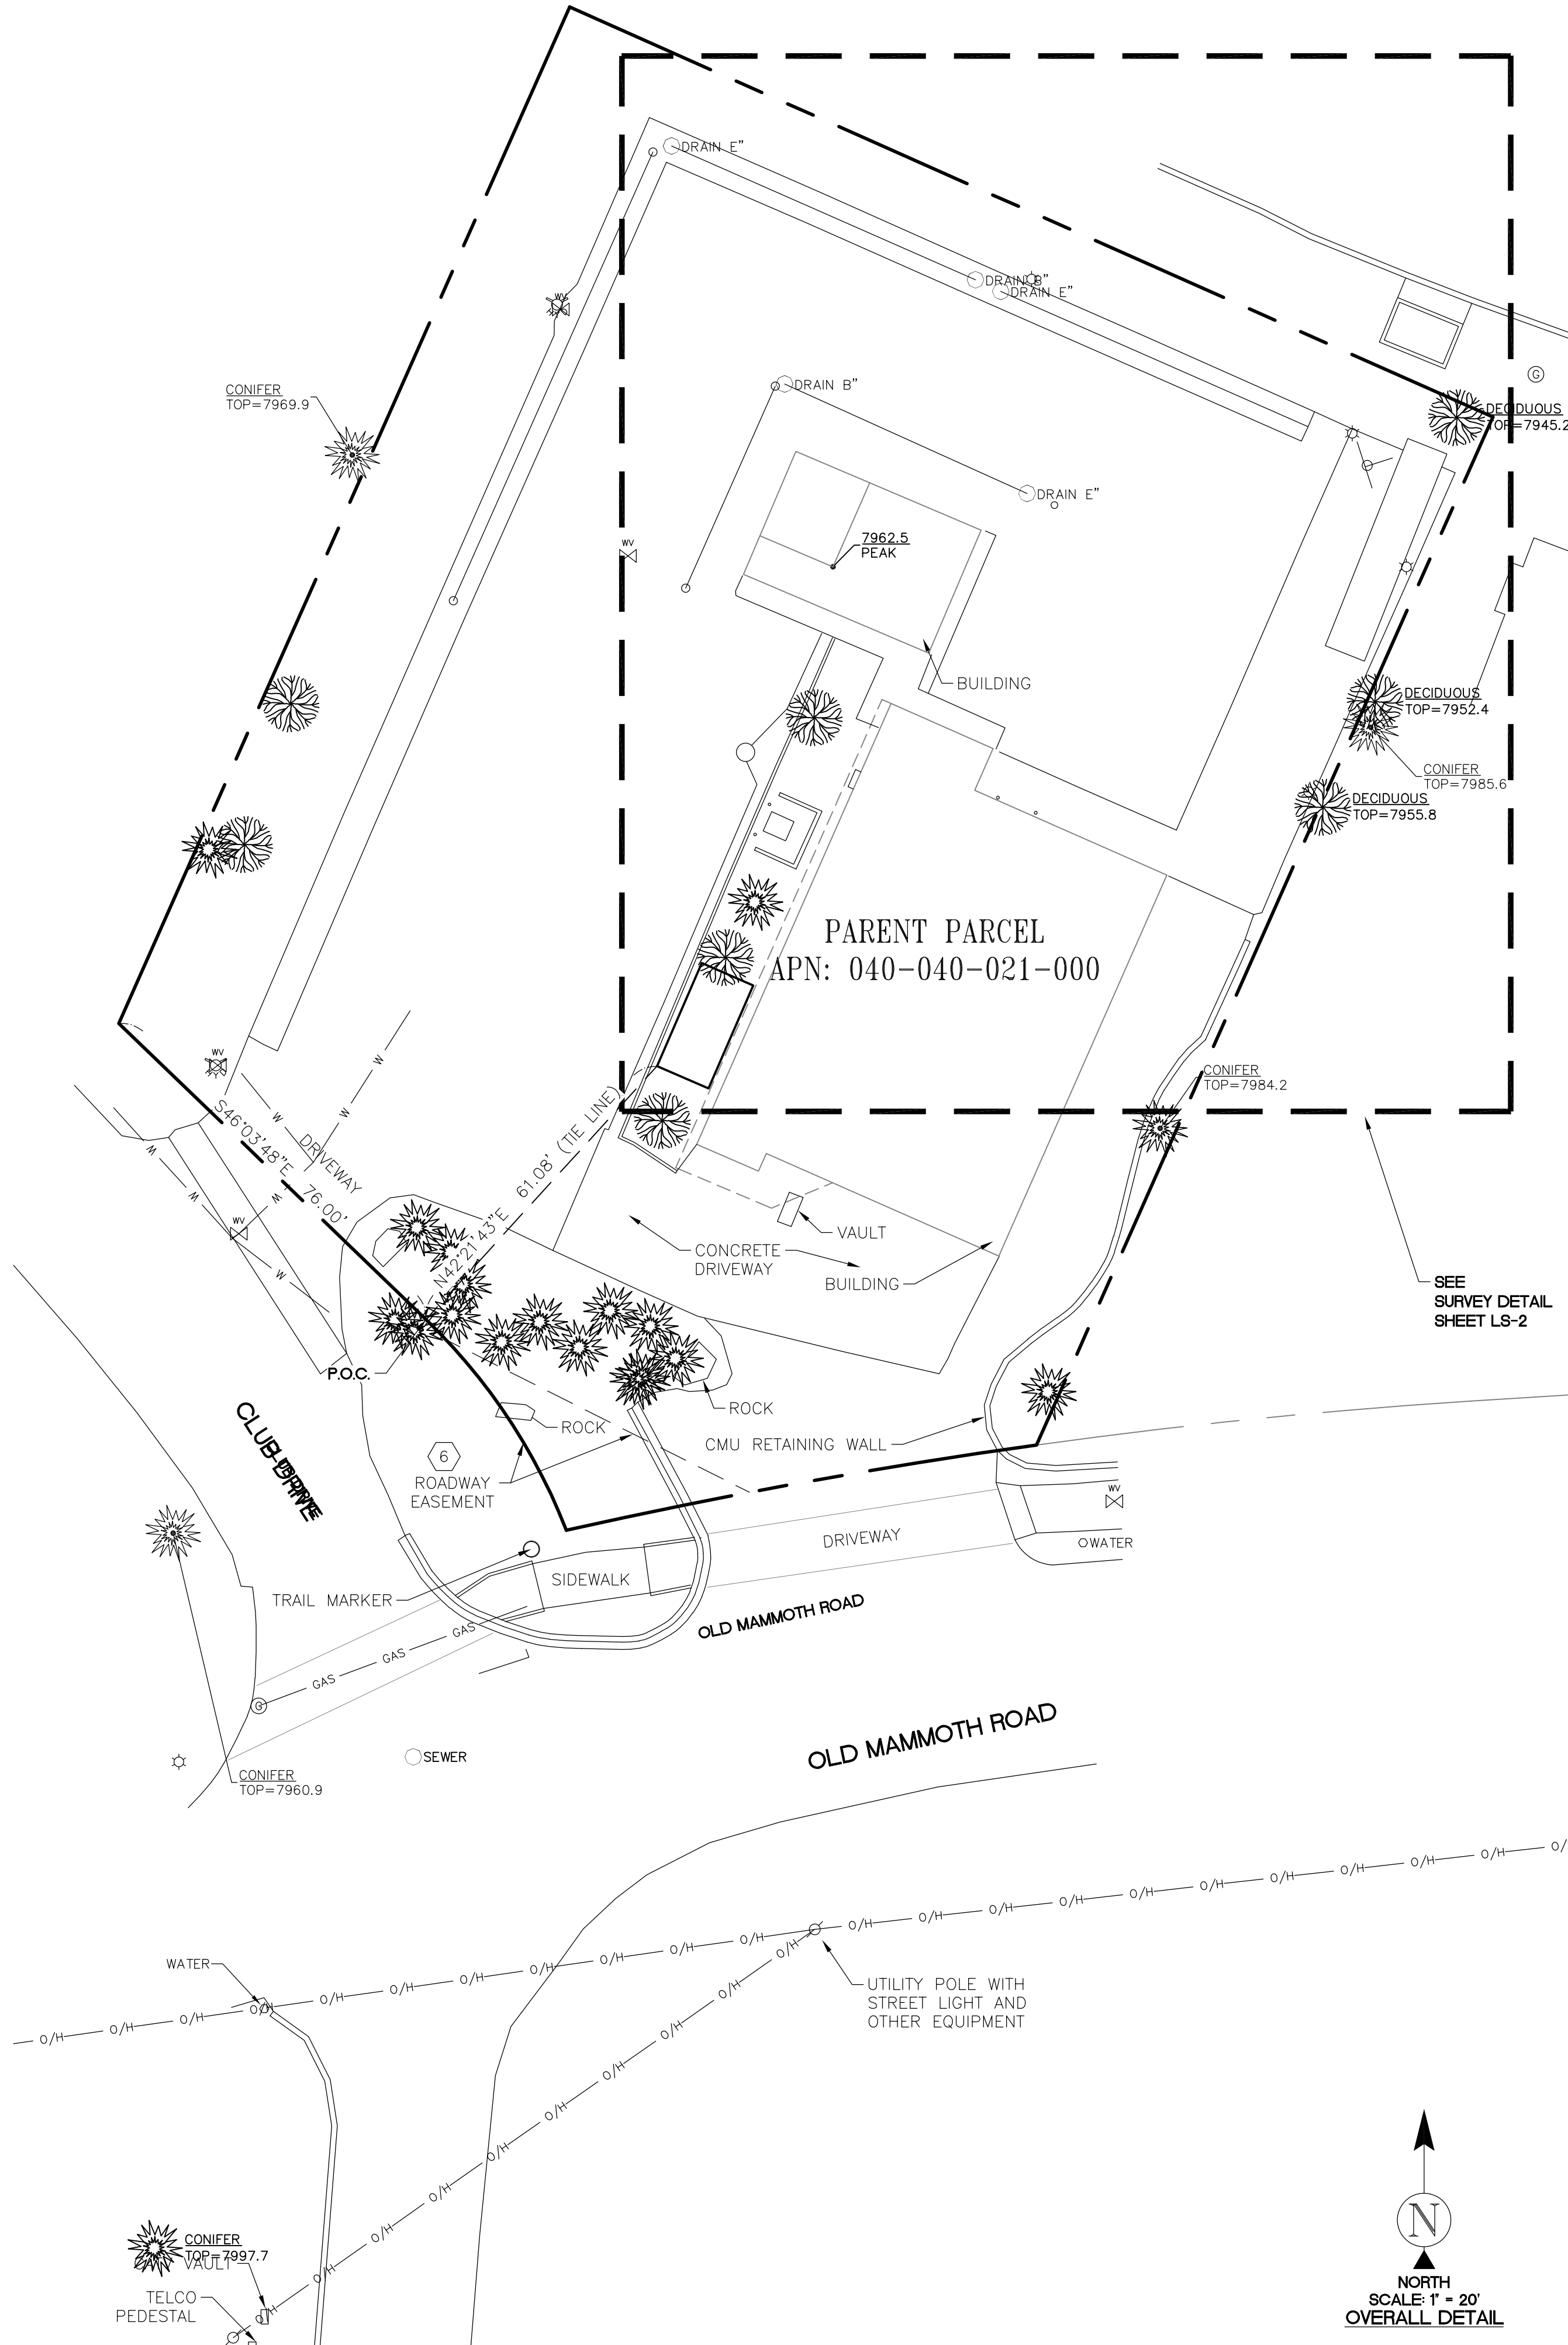

LEGEND			
AP	ASPHALT	○xxx	UTILITY MANHOLES
CMU	CONCRETE MASONRY UNIT	○xxxx	UTILITY METER
CONC	CONCRETE	○x	FIRE HYDRANT
NG	NATURAL GRADE	○x	UTILITY POLE
●	TREES	⊕	POSITION OF GEODETIC COORDINATES
⊕	PINE TREES	⊕	SPOT ELEVATION
⊕	WATER CONTROL VALVE		
⊕	GAS VALVE		
CURBLINES			
— W —	W	— W —	WATER LINES
— GAS —	GAS	— GAS —	GAS LINES
— O/H —	O/H	— O/H —	OVERHEAD LINES
—	SUBJECT PROPERTY LINE	—	ADJACENT PROPERTY LINE
—	LEASE AREA LIMITS	—	MAJOR CONTOUR INTERVAL
—	—	—	MINOR CONTOUR INTERVAL



APPLICANT:

The new **at&t**

1452 EDINGER AVENUE
3RD FLOOR
TUSTIN, CA 92780


ENGINEER:

Eukon
an SFC Communications, Inc. Company

65 POST, SUITE 1000
IRVINE, CA 92618
TEL: (949) 553-8566
www.eukongroup.com

DRAWN BY:	CK
CHECKED BY:	PD

REVISIONS:				
2	10/18/22	UPDATE	(SB)	
1	8/29/22	UPDATE	(SM)	
0	1/25/22	TITLE/DESIGN (C)	(DH)	
A	11/10/21	PRELIMINARY	(CK)	
REV	DATE	DESCRIPTION		

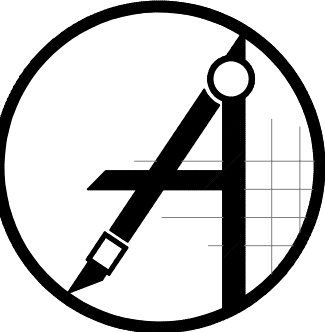

428 MAIN STREET
SUITE 206
HUNTINGTON BEACH, CA 92648
PH. (480) 659-4072
www.ambitconsulting.us

ambit consulting

PROJECT INFORMATION:

CSL04615

1574 OLD MAMMOTH ROAD
MAMMOTH LAKES, CA 93546


MONO COUNTY

SHEET TITLE:

SITE SURVEY

SHEET NUMBER:

LS-1

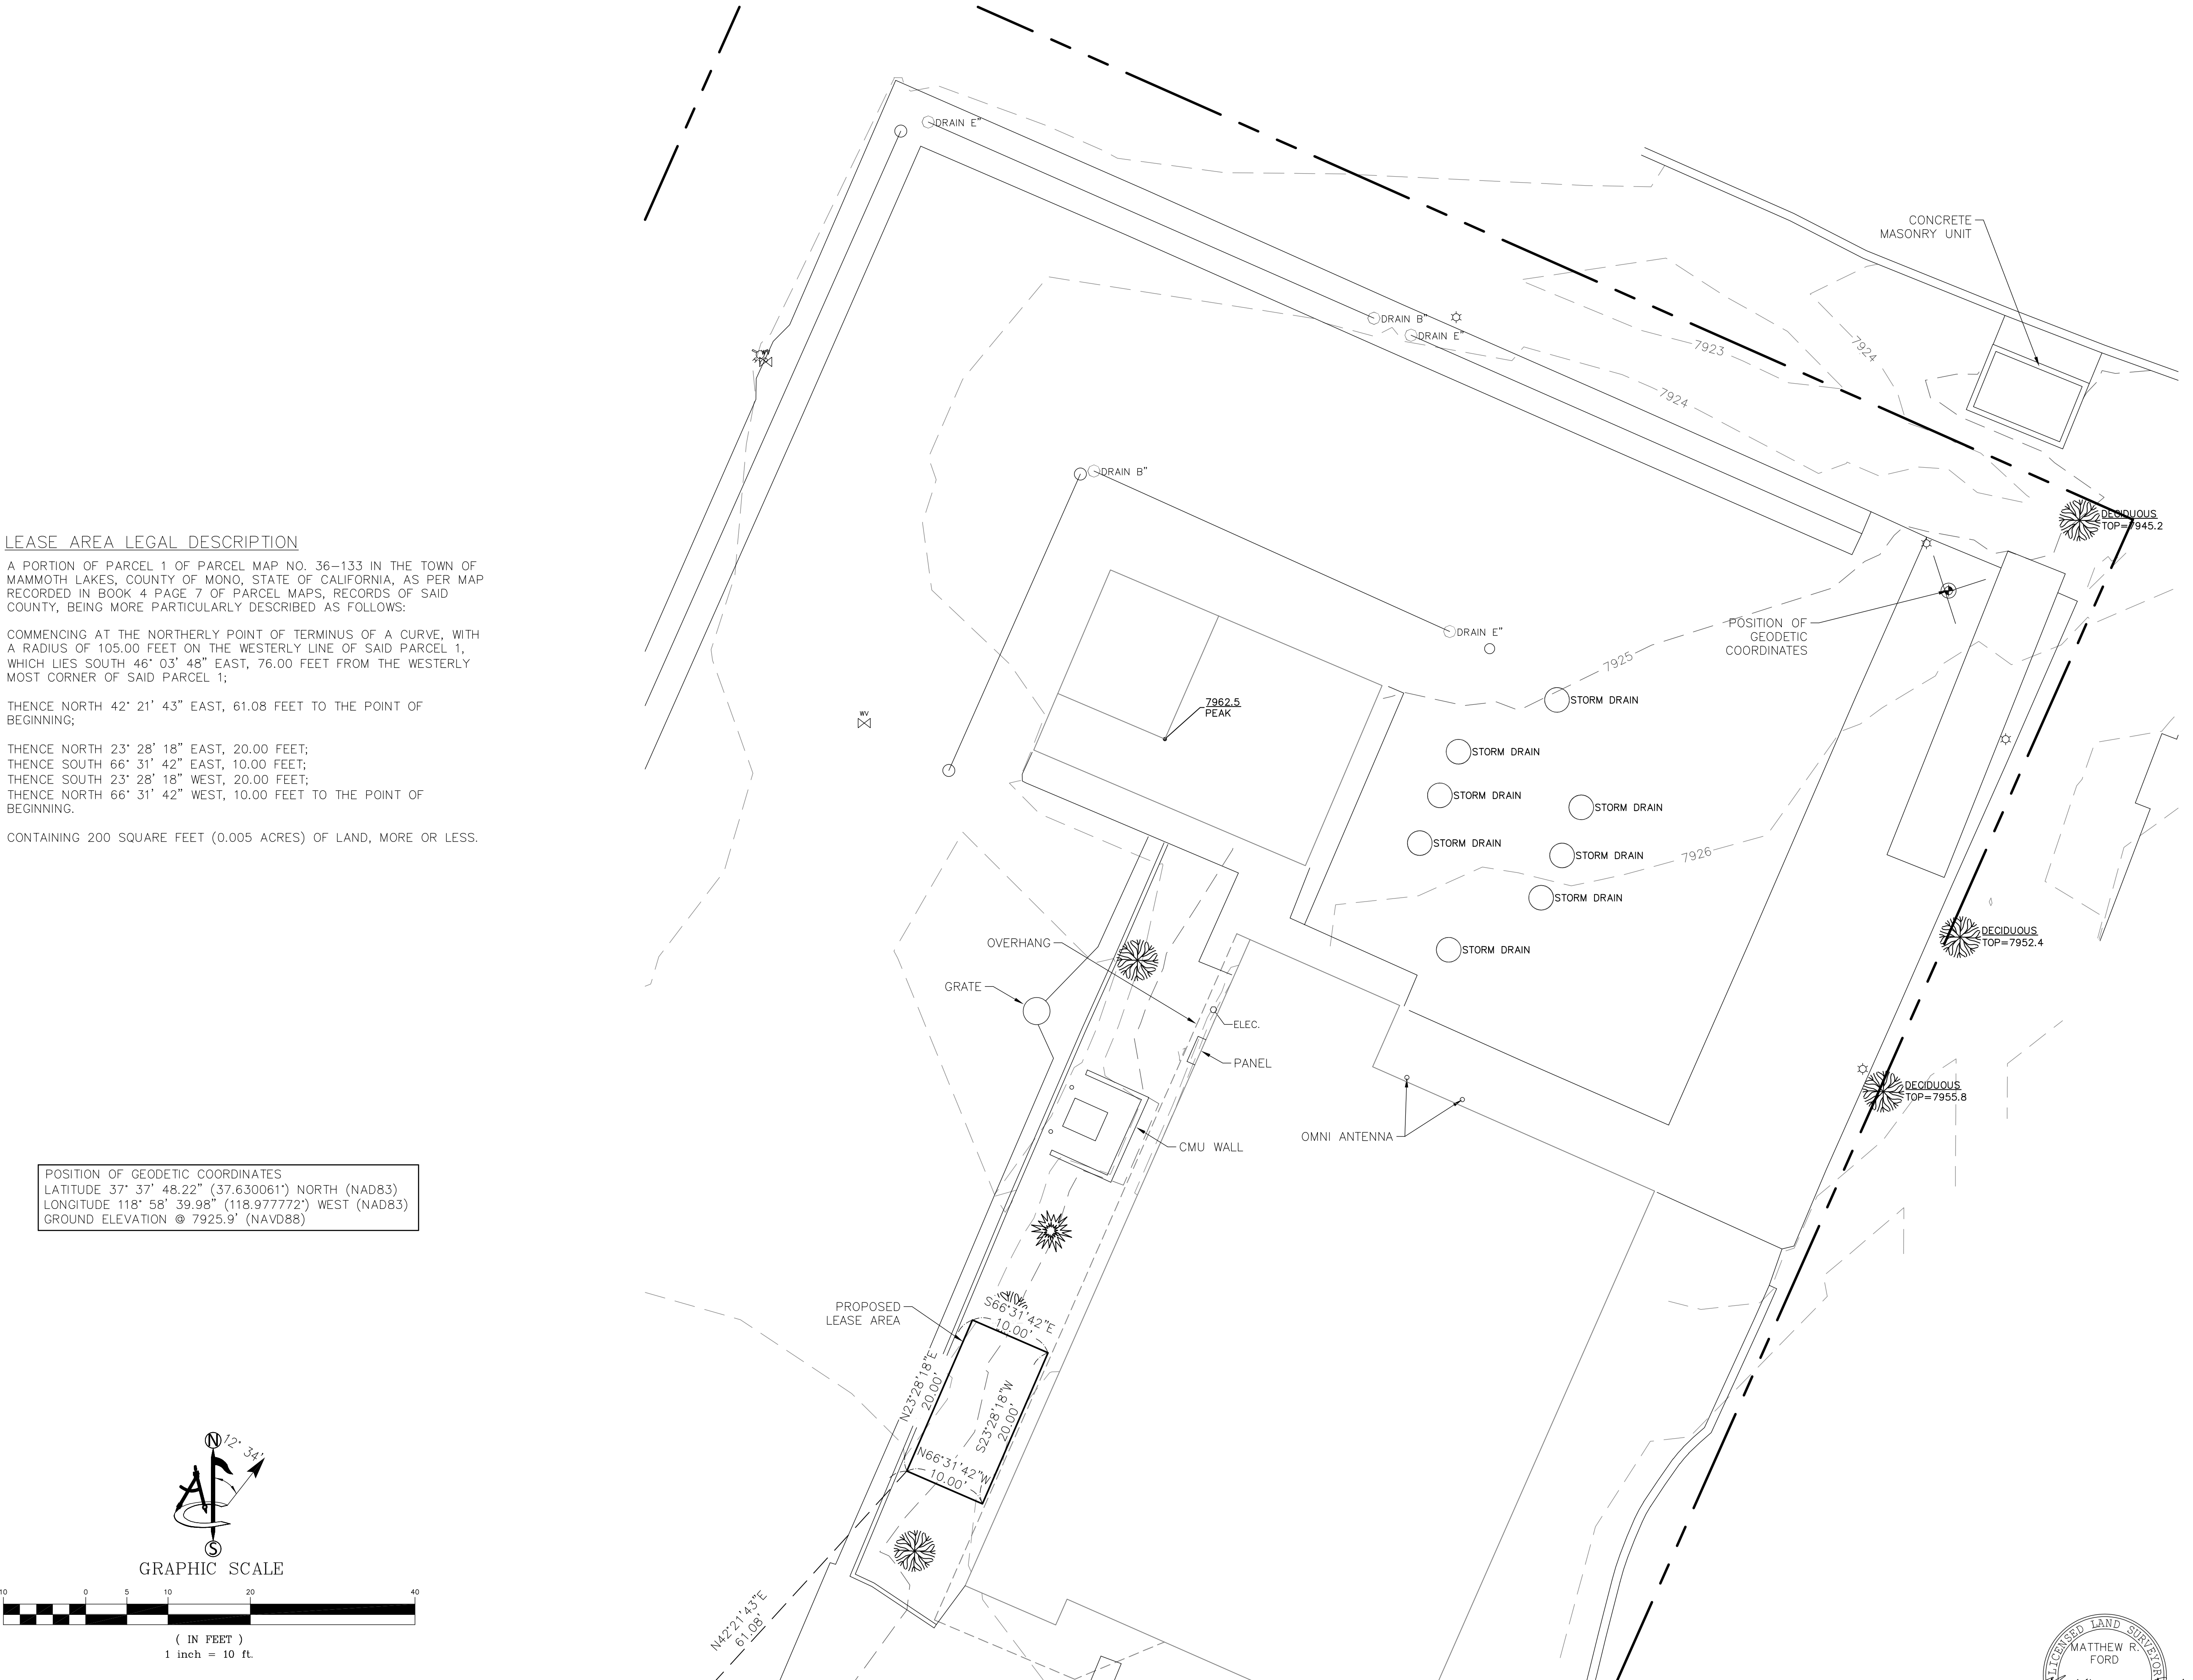

LEASE AREA LEGAL DESCRIPTION

A PORTION OF PARCEL 1 OF PARCEL MAP NO. 36-133 IN THE TOWN OF MAMMOTH LAKES, COUNTY OF MONO, STATE OF CALIFORNIA, AS PER MAP RECORDED IN BOOK 4 PAGE 7 OF PARCEL MAPS, RECORDS OF SAID COUNTY, BEING MORE PARTICULARLY DESCRIBED AS FOLLOWS:


COMMENCING AT THE NORTHERLY POINT OF TERMINUS OF A CURVE, WITH A RADIUS OF 105.00 FEET ON THE WESTERLY LINE OF SAID PARCEL 1, WHICH LIES SOUTH 46° 03' 48" EAST, 76.00 FEET FROM THE WESTERLY MOST CORNER OF SAID PARCEL 1;

THENCE NORTH 42° 21' 43" EAST, 61.08 FEET TO THE POINT OF BEGINNING;

THENCE NORTH 23° 28' 18" EAST, 20.00 FEET;
THENCE SOUTH 66° 31' 42" EAST, 10.00 FEET;
THENCE SOUTH 23° 28' 18" WEST, 20.00 FEET;
THENCE NORTH 66° 31' 42" WEST, 10.00 FEET TO THE POINT OF BEGINNING.

CONTAINING 200 SQUARE FEET (0.005 ACRES) OF LAND, MORE OR LESS.

POSITION OF GEODETIC COORDINATES
LATITUDE 37° 37' 48.22" (37.630061°) NORTH (NAD83)
LONGITUDE 118° 58' 39.98" (118.977772°) WEST (NAD83)
GROUND ELEVATION @ 7925.9' (NAVD88)

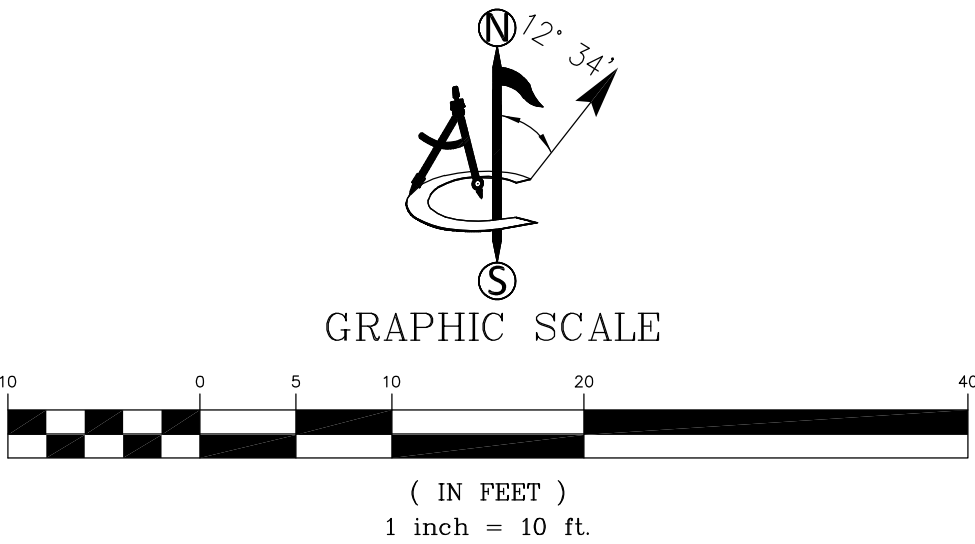

APPLICANT:

The new

1452 EDINGER AVENUE
3RD FLOOR
TUSTIN, CA 92780

ENGINEER:

an SFC Communications, Inc. Company

65 POST, SUITE 1000
IRVINE, CA 92618
TEL: (949) 553-8566
www.eukongroup.com

DRAWN BY:	CK
CHECKED BY:	PD

REVISIONS:			
2	10/18/22	UPDATE	(SB)
1	8/29/22	UPDATE	(SM)
0	1/25/22	TITLE/DESIGN	(C) (DH)
A	11/10/21	PRELIMINARY	(CK)
REV	DATE	DESCRIPTION	

428 MAIN STREET
SUITE 206
HUNTINGTON BEACH, CA 92648
PH. (480) 659-4072
www.ambitconsulting.us

ambit consulting

PROJECT INFORMATION:

CSL04615

1574 OLD MAMMOTH ROAD
MAMMOTH LAKES, CA 93546

MONO COUNTY


SHEET TITLE:

SITE SURVEY

SHEET NUMBER:

LS-2


NOTES:
1. THIS SITE PLAN NOT INTENDED TO BE A SITE SURVEY

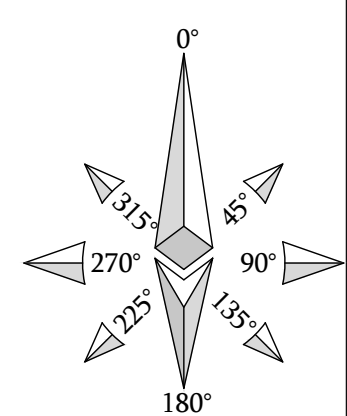

SCALE	20'	0	10'	20'	40'	80'
1"=20'-0"						

A-1

NOTE:
1. THIS SITE PLAN NOT INTENDED TO BE A SITE SURVEY.

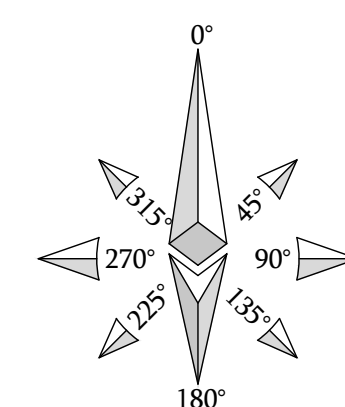

ENLARGED SITE PLAN

SCALE		1
1/8" = 1'-0"		

1452 EDINGER AVENUE,
3RD FLOOR
TUSTIN, CA 92780

65 POST, SUITE 1000
IRVINE, CA 92618
TEL: (949) 553-8566
www.eukongroup.com

THIS PAGE CONTAINS CONFIDENTIAL, PROPRIETARY
OR TRADE SECRET INFORMATION EXEMPT FROM
DISCLOSURE UNDER APPLICABLE LAW.

DRAWN BY:	RB
CHECKED BY:	AG

REVISIONS:		
3	01/12/24	ZONING COMMENTS
2	09/29/23	ZONING COMMENTS
1	11/15/22	DRM COMMENTS
0	01/28/22	100% ZONING DRAWING
A	12/02/21	90% ZONING DRAWING
REV	DATE	DESCRIPTION

NOT TO BE USED
FOR CONSTRUCTION



CSL04615

1574 OLD MAMMOTH ROAD
MAMMOTH LAKES, CA 93546

ENLARGED SITE PLAN

A-2

SCALE NOTE:
IF DIMENSIONS SHOWN ON PLAN DO NOT SCALE
CORRECTLY, CHECK FOR REDUCTION OR
ENLARGEMENT FROM ORIGINAL PLANS.

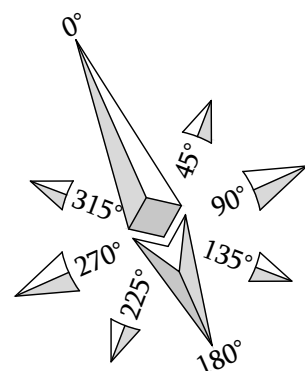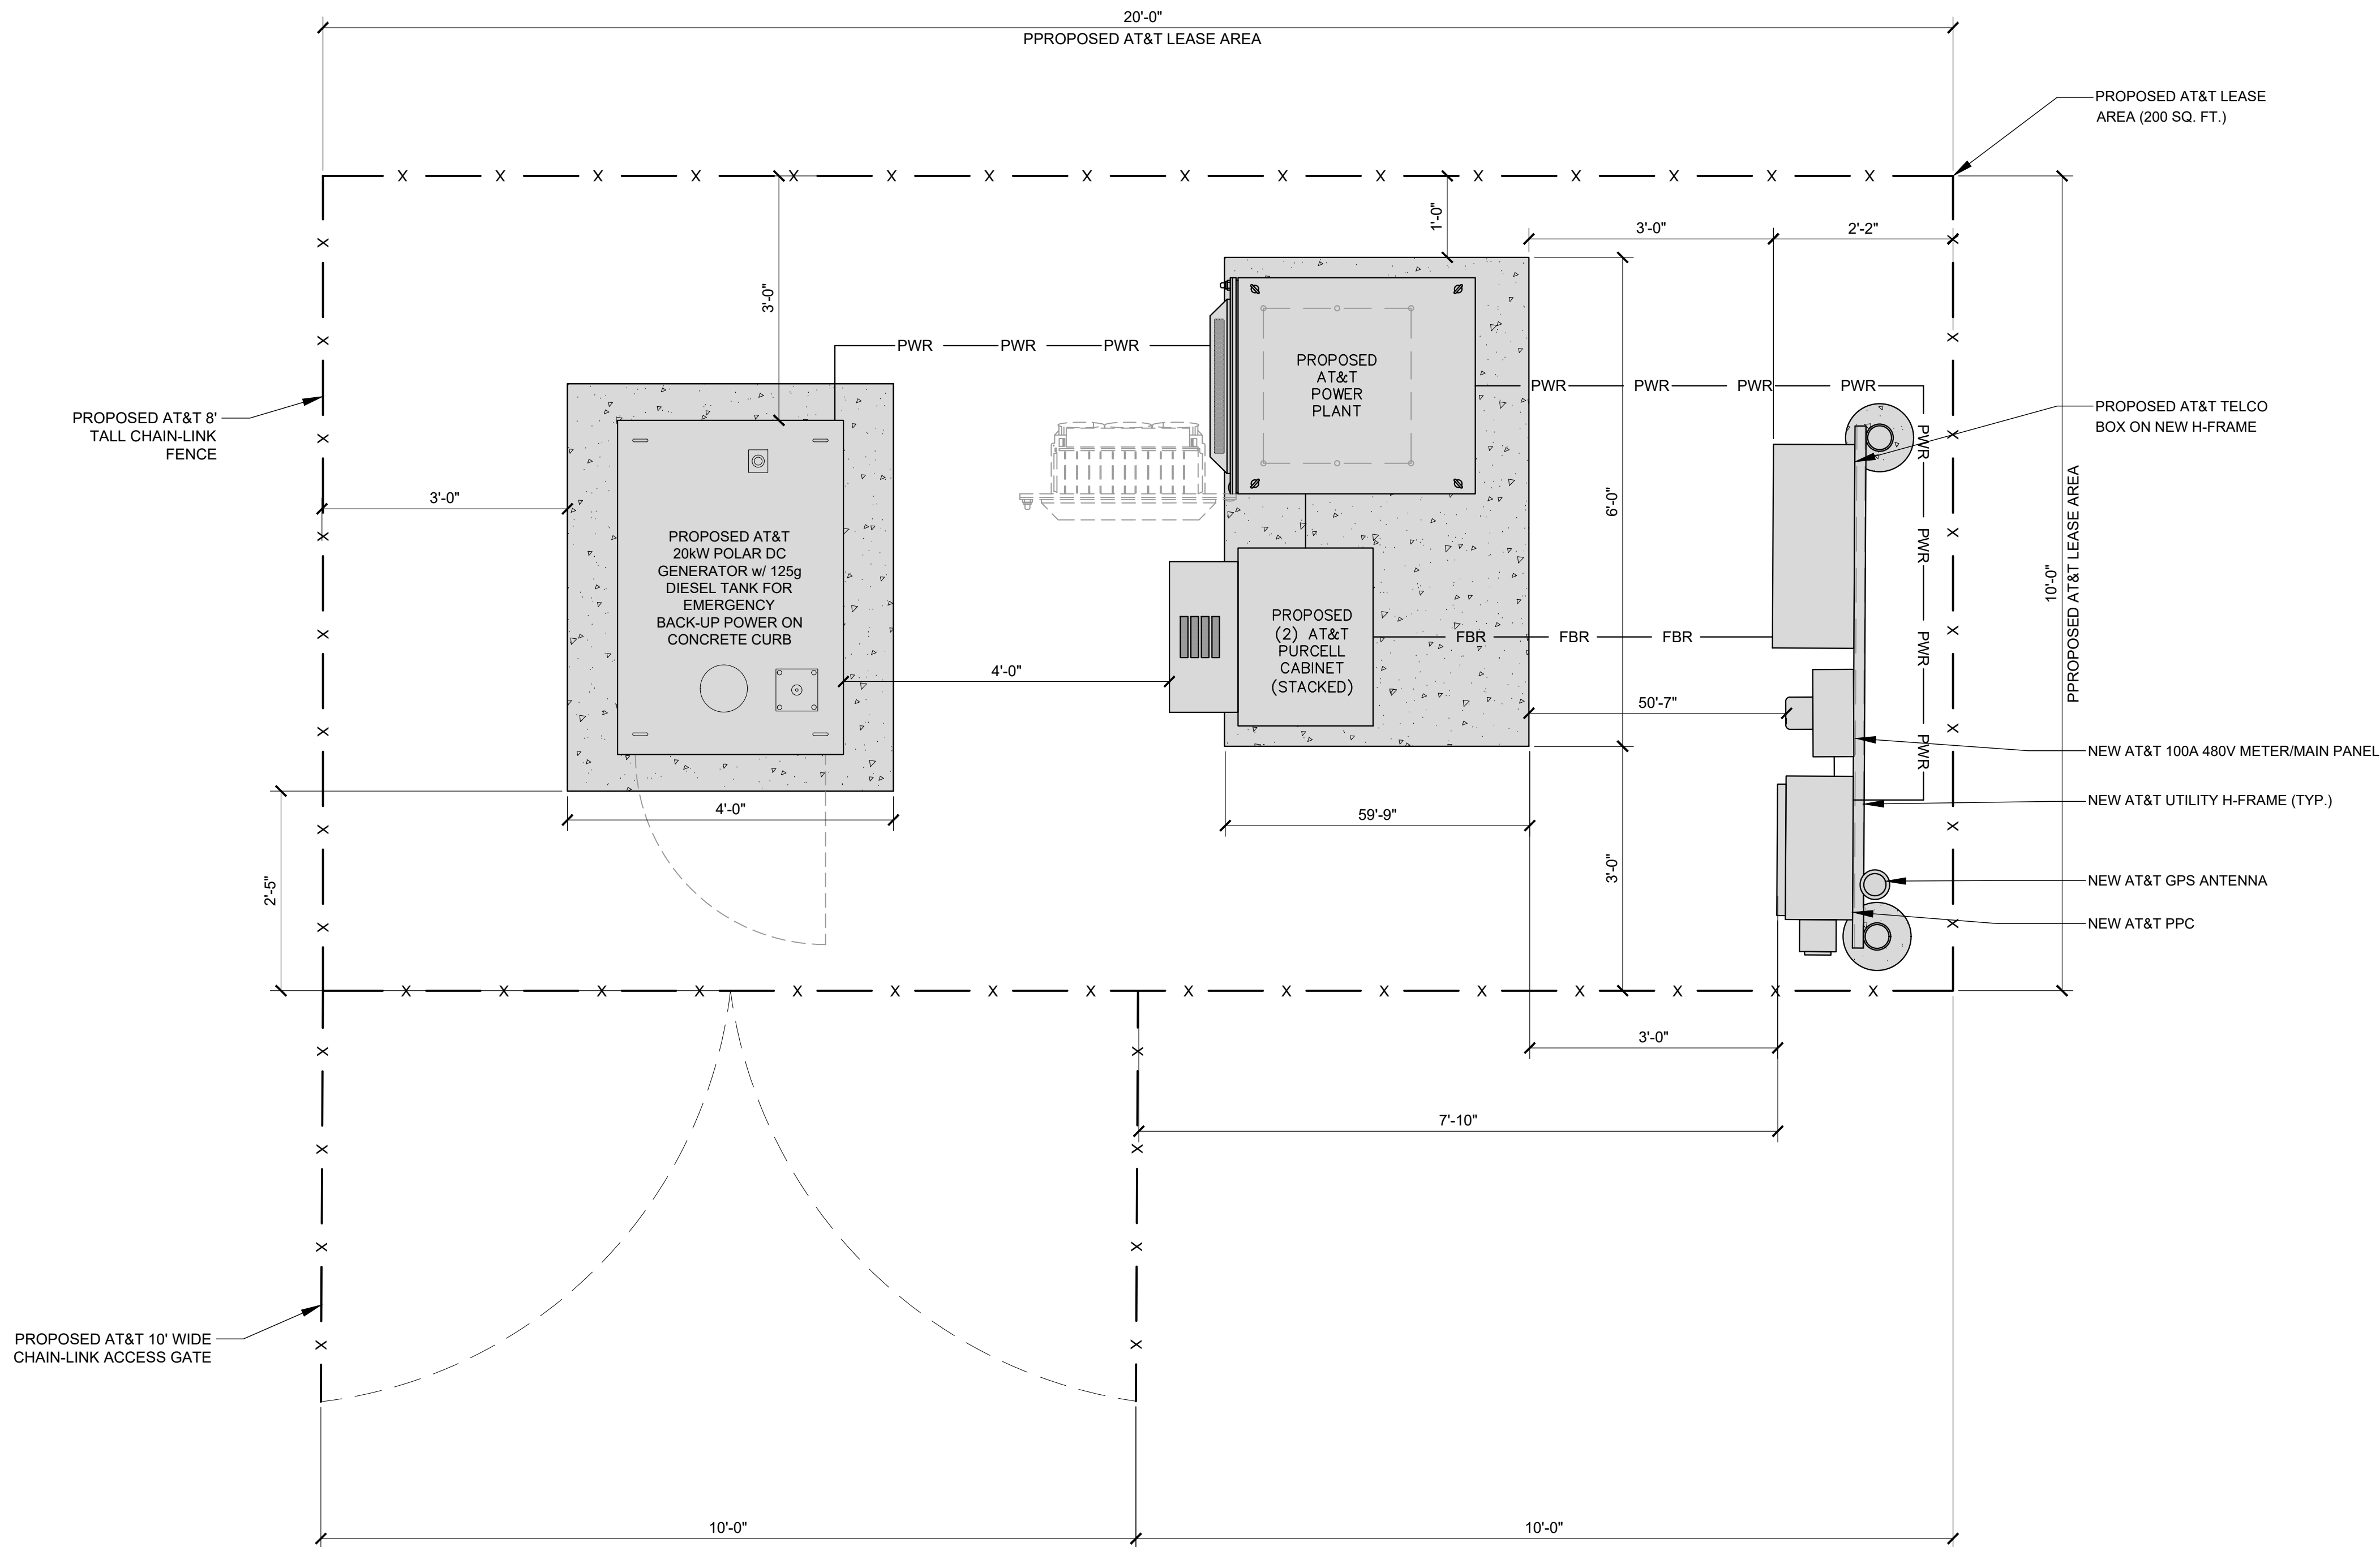

SCALE	2' 0' 1' 2' 4' 8'
1/2"=1'-0"	

1

APPLICANT:



1452 EDINGER AVENUE,
3RD FLOOR
TUSTIN, CA 92780

ENGINEER:



65 POST, SUITE 1000
IRVINE, CA 92618
TEL: (949) 553-8566
www.eukongroup.com

THIS PAGE CONTAINS CONFIDENTIAL, PROPRIETARY
OR TRADE SECRET INFORMATION EXEMPT FROM
DISCLOSURE UNDER APPLICABLE LAW.

DRAWN BY: RB
CHECKED BY: AG

REVISIONS:

REV	DATE	DESCRIPTION
3	01/12/24	ZONING COMMENTS
2	09/29/23	ZONING COMMENTS
1	11/15/22	DRM COMMENTS
0	01/28/22	100% ZONING DRAWING
A	12/02/21	90% ZONING DRAWING

LICENSEE:

NOT TO BE USED
FOR CONSTRUCTION

PROJECT INFORMATION:

CSL04615

1574 OLD MAMMOTH ROAD
MAMMOTH LAKES, CA 93546

SHEET TITLE:

PROPOSED
EQUIPMENT PLAN

SHEET NUMBER:

A-3

EUKON AT&T TEMP V2.0

OPTIMUM ANTENNA REQUIREMENTS (VERIFY WITH CURRENT RFDS)								
	SECTOR	TECHNOLOGY	ANTENNA MODEL	ANTENNA SIZE	ANTENNA AZIMUTH	RAD CENTER	TRANSMISSION CABLE	
							LENGTH	NUMBER
ALPHA SECTOR	A1	LTE	PANEL ANTENNAS	8'	10°	70'-0"	±150'	3 PWR 1 FIBER
	A2	C-BAND	PANEL ANTENNAS	31"	10°	72'-9"		
	A3	C-BAND	PANEL ANTENNAS	31"	10°	69'-2"		
	A4	LTE	PANEL ANTENNAS	8'	10°	70'-0"		
	A5	LTE	PANEL ANTENNAS	8'	10°	70'-0"		
BETA SECTOR	B1	LTE	PANEL ANTENNAS	8'	130°	70'-0"	±150'	3 PWR 1 FIBER
	B2	C-BAND	PANEL ANTENNAS	31"	130°	72'-9"		
	B3	C-BAND	PANEL ANTENNAS	31"	130°	69'-2"		
	B4	LTE	PANEL ANTENNAS	8'	130°	70'-0"		
	B5	LTE	PANEL ANTENNAS	8'	130°	70'-0"		
GAMMA SECTOR	C1	LTE	PANEL ANTENNAS	8'	260°	70'-0"	±150'	3 PWR 1 FIBER
	C2	C-BAND	PANEL ANTENNAS	31"	260°	72'-9"		
	C3	C-BAND	PANEL ANTENNAS	31"	260°	69'-2"		
	C4	LTE	PANEL ANTENNAS	8'	260°	70'-0"		
	C5	LTE	PANEL ANTENNAS	8'	260°	70'-0"		


NOTES TO CONTRACTOR

- CONTRACTOR IS TO REFER TO AT&T'S MOST CURRENT RADIO FREQUENCY DATA SHEET (RFDS) PRIOR TO CONSTRUCTION.
- CABLE LENGTHS WERE DETERMINED BASED ON A VISUAL INSPECTION DURING SITE WALK. CONTRACTOR TO VERIFY ACTUAL LENGTH DURING PRE-CONSTRUCTION WALK.
- CONTRACTOR TO USE ROSENBERGER FIBER LINE HANGER COMPONENTS (OR ENGINEER APPROVED EQUAL).
- CONTRACTOR TO USE CABLES SPECIFIED (OR ENGINEER APPROVED EQUAL).

SCALE NOTE:
IF DIMENSIONS SHOWN ON PLAN DO NOT SCALE CORRECTLY, CHECK FOR REDUCTION OR ENLARGEMENT FROM ORIGINAL PLANS.

NOTE:
MONOPINE FOLIAGE NOT SHOWN FOR CLARITY.

NOTE:
ALL ANTENNAS TO BE EQUIPPED WITH MECHANICAL UPTILT BRACKETS.

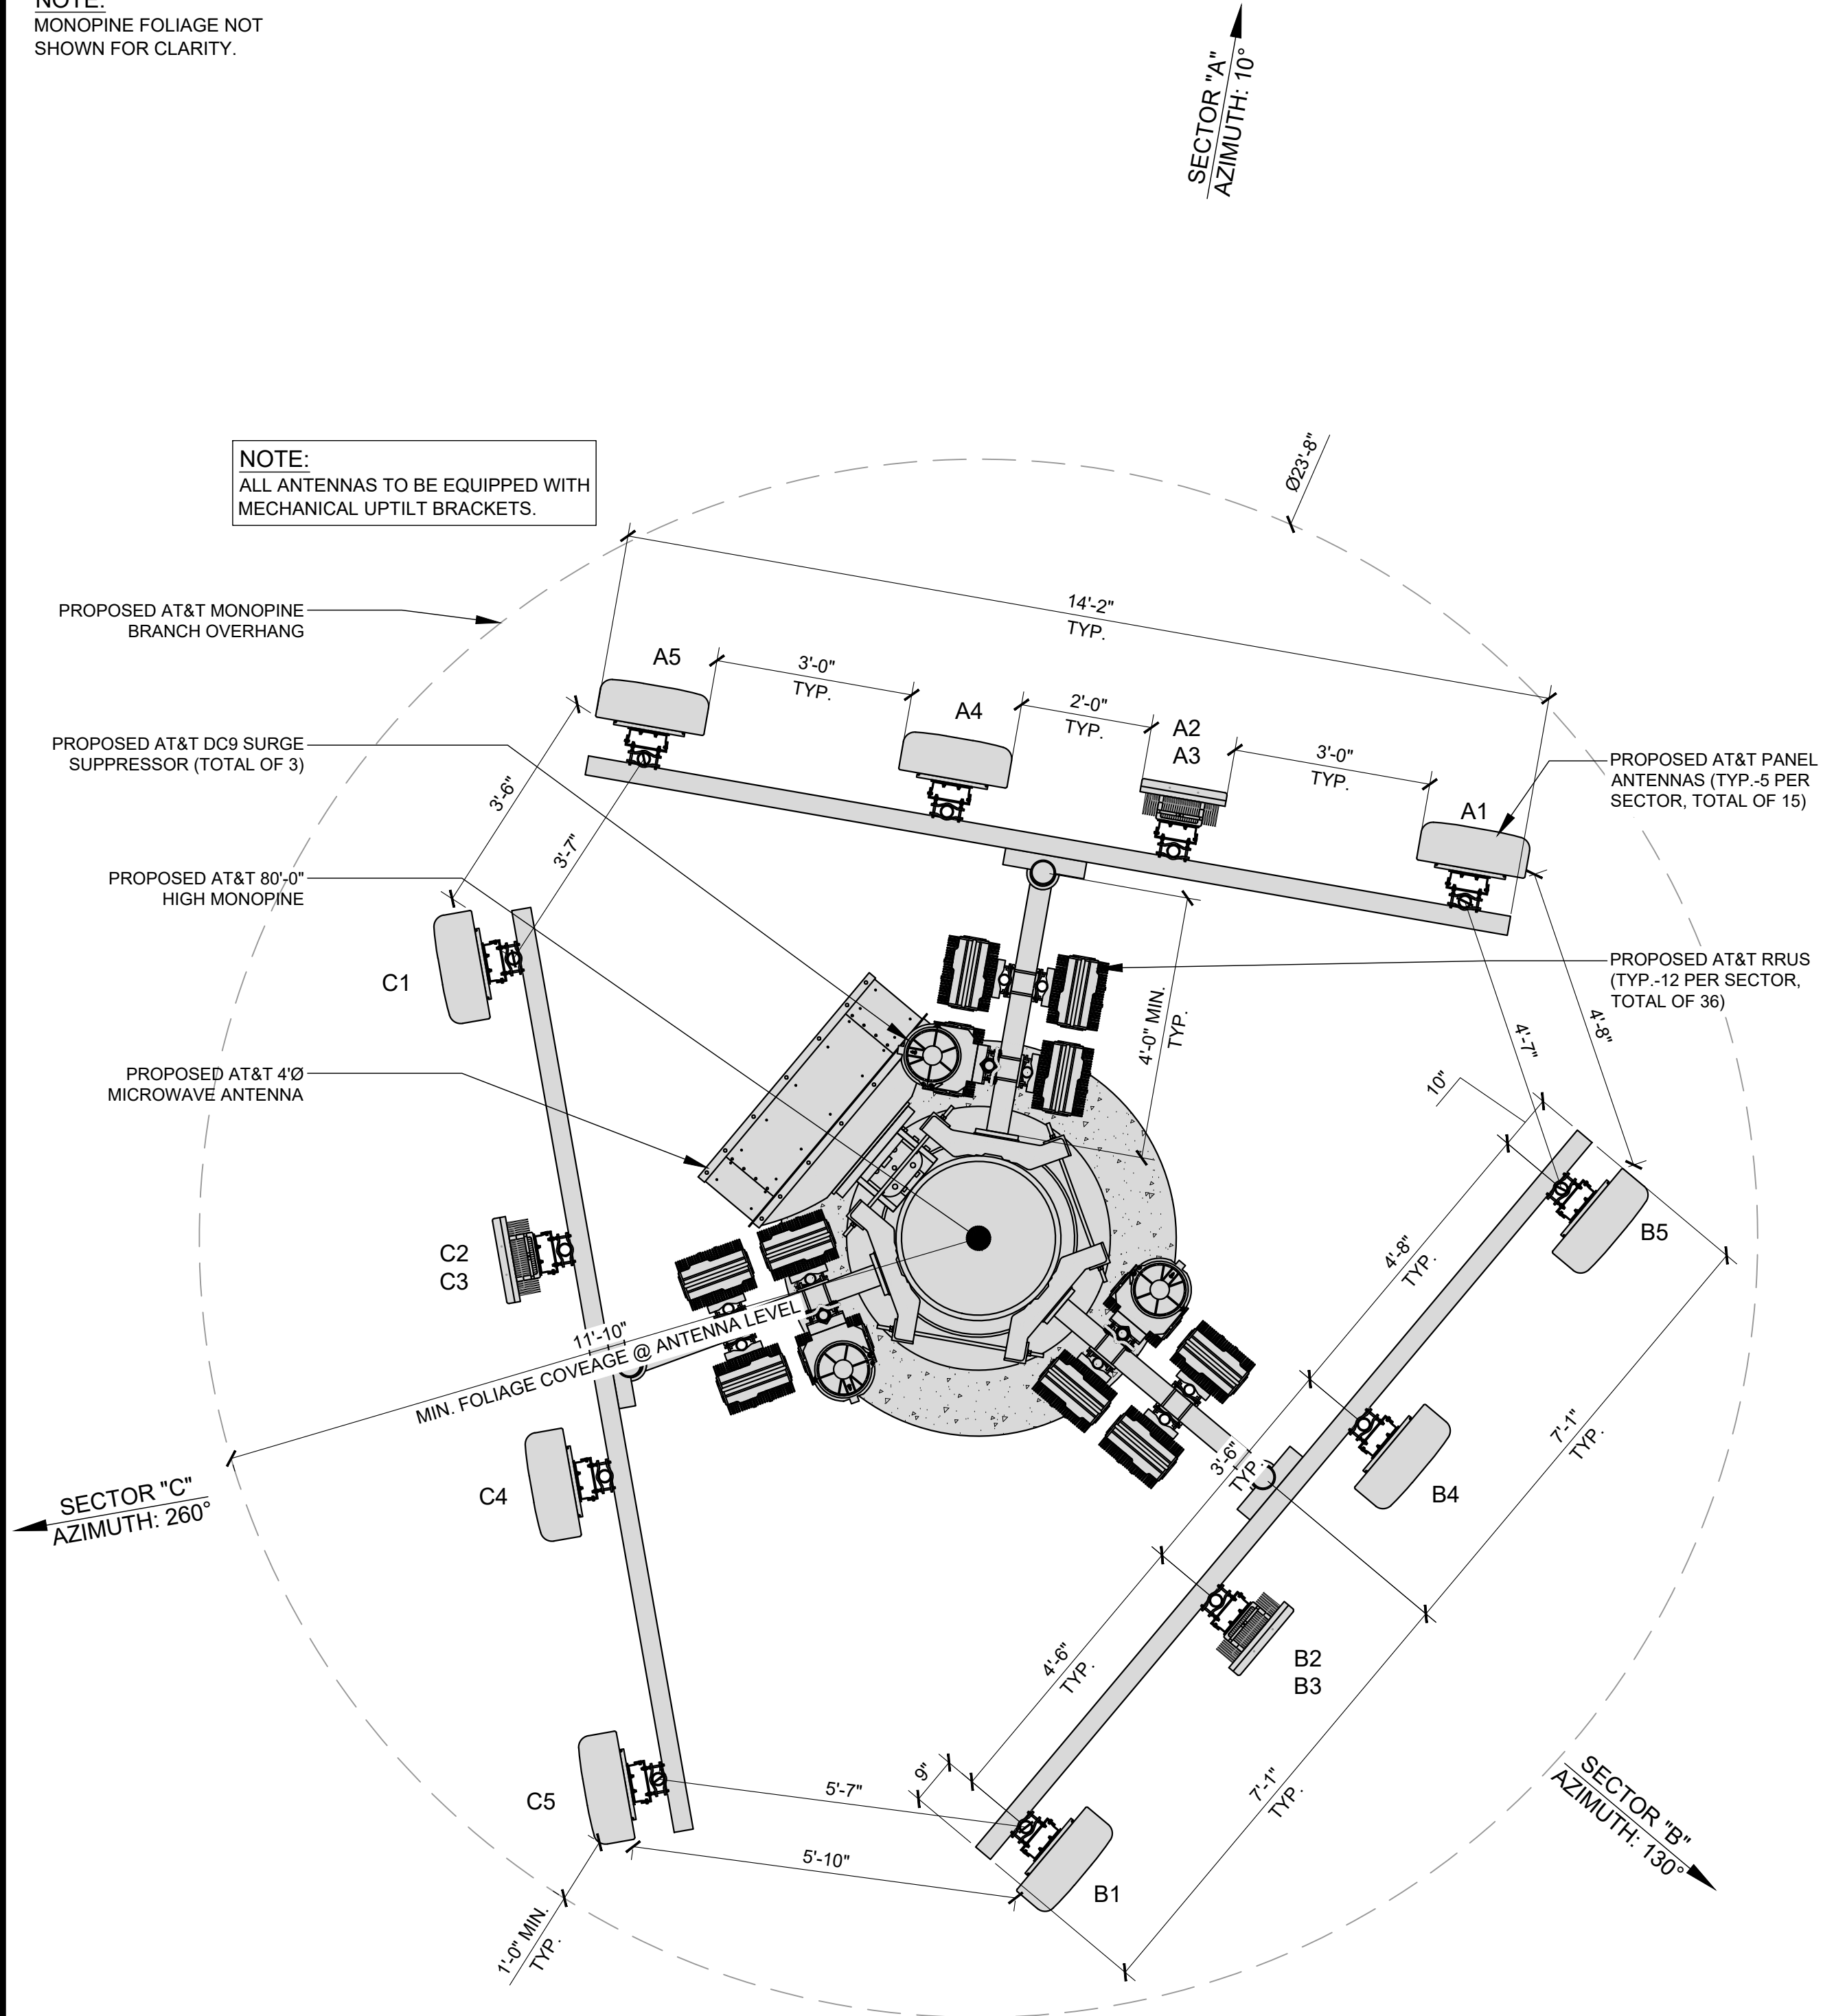

REMOTE RADIO UNITS						
SECTOR	RRU TYPE		RRU LOCATION (DISTANCE FROM ANTENNA)	MINIMUM CLEARANCES		
				ABOVE	BELOW	SIDES
ALPHA SECTOR	A1	ERICSSON RRUS	±15'	16"	8"	0"
	A1	ERICSSON RRUS	±15'	16"	8"	0"
	A1	ERICSSON RRUS	±15'	16"	8"	0"
	A2	ERICSSON RRUS	±15'	16"	8"	0"
	A2	ERICSSON RRUS	±15'	16"	8"	0"
	A2	ERICSSON RRUS	±15'	16"	8"	0"
	A3	ERICSSON RRUS	±15'	16"	8"	0"
	A3	ERICSSON RRUS	±15'	16"	8"	0"
	A3	ERICSSON RRUS	±15'	16"	8"	0"
	A4	ERICSSON RRUS	±15'	16"	8"	0"
	A4	ERICSSON RRUS	±15'	16"	8"	0"
	A4	ERICSSON RRUS	±15'	16"	8"	0"
BETA SECTOR	B1	ERICSSON RRUS	±15'	16"	8"	0"
	B1	ERICSSON RRUS	±15'	16"	8"	0"
	B1	ERICSSON RRUS	±15'	16"	8"	0"
	B2	ERICSSON RRUS	±15'	16"	8"	0"
	B2	ERICSSON RRUS	±15'	16"	8"	0"
	B2	ERICSSON RRUS	±15'	16"	8"	0"
	B3	ERICSSON RRUS	±15'	16"	8"	0"
	B3	ERICSSON RRUS	±15'	16"	8"	0"
	B3	ERICSSON RRUS	±15'	16"	8"	0"
	B4	ERICSSON RRUS	±15'	16"	8"	0"
	B4	ERICSSON RRUS	±15'	16"	8"	0"
	B4	ERICSSON RRUS	±15'	16"	8"	0"
GAMMA SECTOR	C1	ERICSSON RRUS	±15'	16"	8"	0"
	C1	ERICSSON RRUS	±15'	16"	8"	0"
	C1	ERICSSON RRUS	±15'	16"	8"	0"
	C2	ERICSSON RRUS	±15'	16"	8"	0"
	C2	ERICSSON RRUS	±15'	16"	8"	0"
	C2	ERICSSON RRUS	±15'	16"	8"	0"
	C3	ERICSSON RRUS	±15'	16"	8"	0"
	C3	ERICSSON RRUS	±15'	16"	8"	0"
	C3	ERICSSON RRUS	±15'	16"	8"	0"
	C4	ERICSSON RRUS	±15'	16"	8"	0"
	C4	ERICSSON RRUS	±15'	16"	8"	0"
	C4	ERICSSON RRUS	±15'	16"	8"	0"

SURGE SUPPRESSION SYSTEM				
SYSTEM	MANUFACTURER	PART NUMBER	QTY	LOCATION
	RAYCAP	DC12-48-60-0-25E	3	MOUNTED ON (N) W.I.C.
	RAYCAP	DC9-48-60-24-8C-EV	3	MOUNTED ON (N) MONOPOLE

APPLICANT:



1452 EDINGER AVENUE,
3RD FLOOR
TUSTIN, CA 92780

ENGINEER:



an SFC Communications, Inc. Company

65 POST, SUITE 1000
IRVINE, CA 92618
TEL: (949) 553-8566
www.eukongroup.com

THIS PAGE CONTAINS CONFIDENTIAL, PROPRIETARY OR TRADE SECRET INFORMATION EXEMPT FROM DISCLOSURE UNDER APPLICABLE LAW.

DRAWN BY: RB

CHECKED BY: AG

REVISIONS:		
3	01/12/24	ZONING COMMENTS
2	09/29/23	ZONING COMMENTS
1	11/15/22	DRM COMMENTS
0	01/28/22	100% ZONING DRAWING
A	12/02/21	90% ZONING DRAWING
REV	DATE	DESCRIPTION

LICENSEE:

NOT TO BE USED FOR CONSTRUCTION

PROJECT INFORMATION:

CSL04615

1574 OLD MAMMOTH ROAD
MAMMOTH LAKES, CA 93546


SHEET TITLE:

PROPOSED ANTENNA
PLAN/ANTENNA AND
RRU SCHEDULE

SHEET NUMBER:

A-4

EUKON AT&T TEMP V2.0

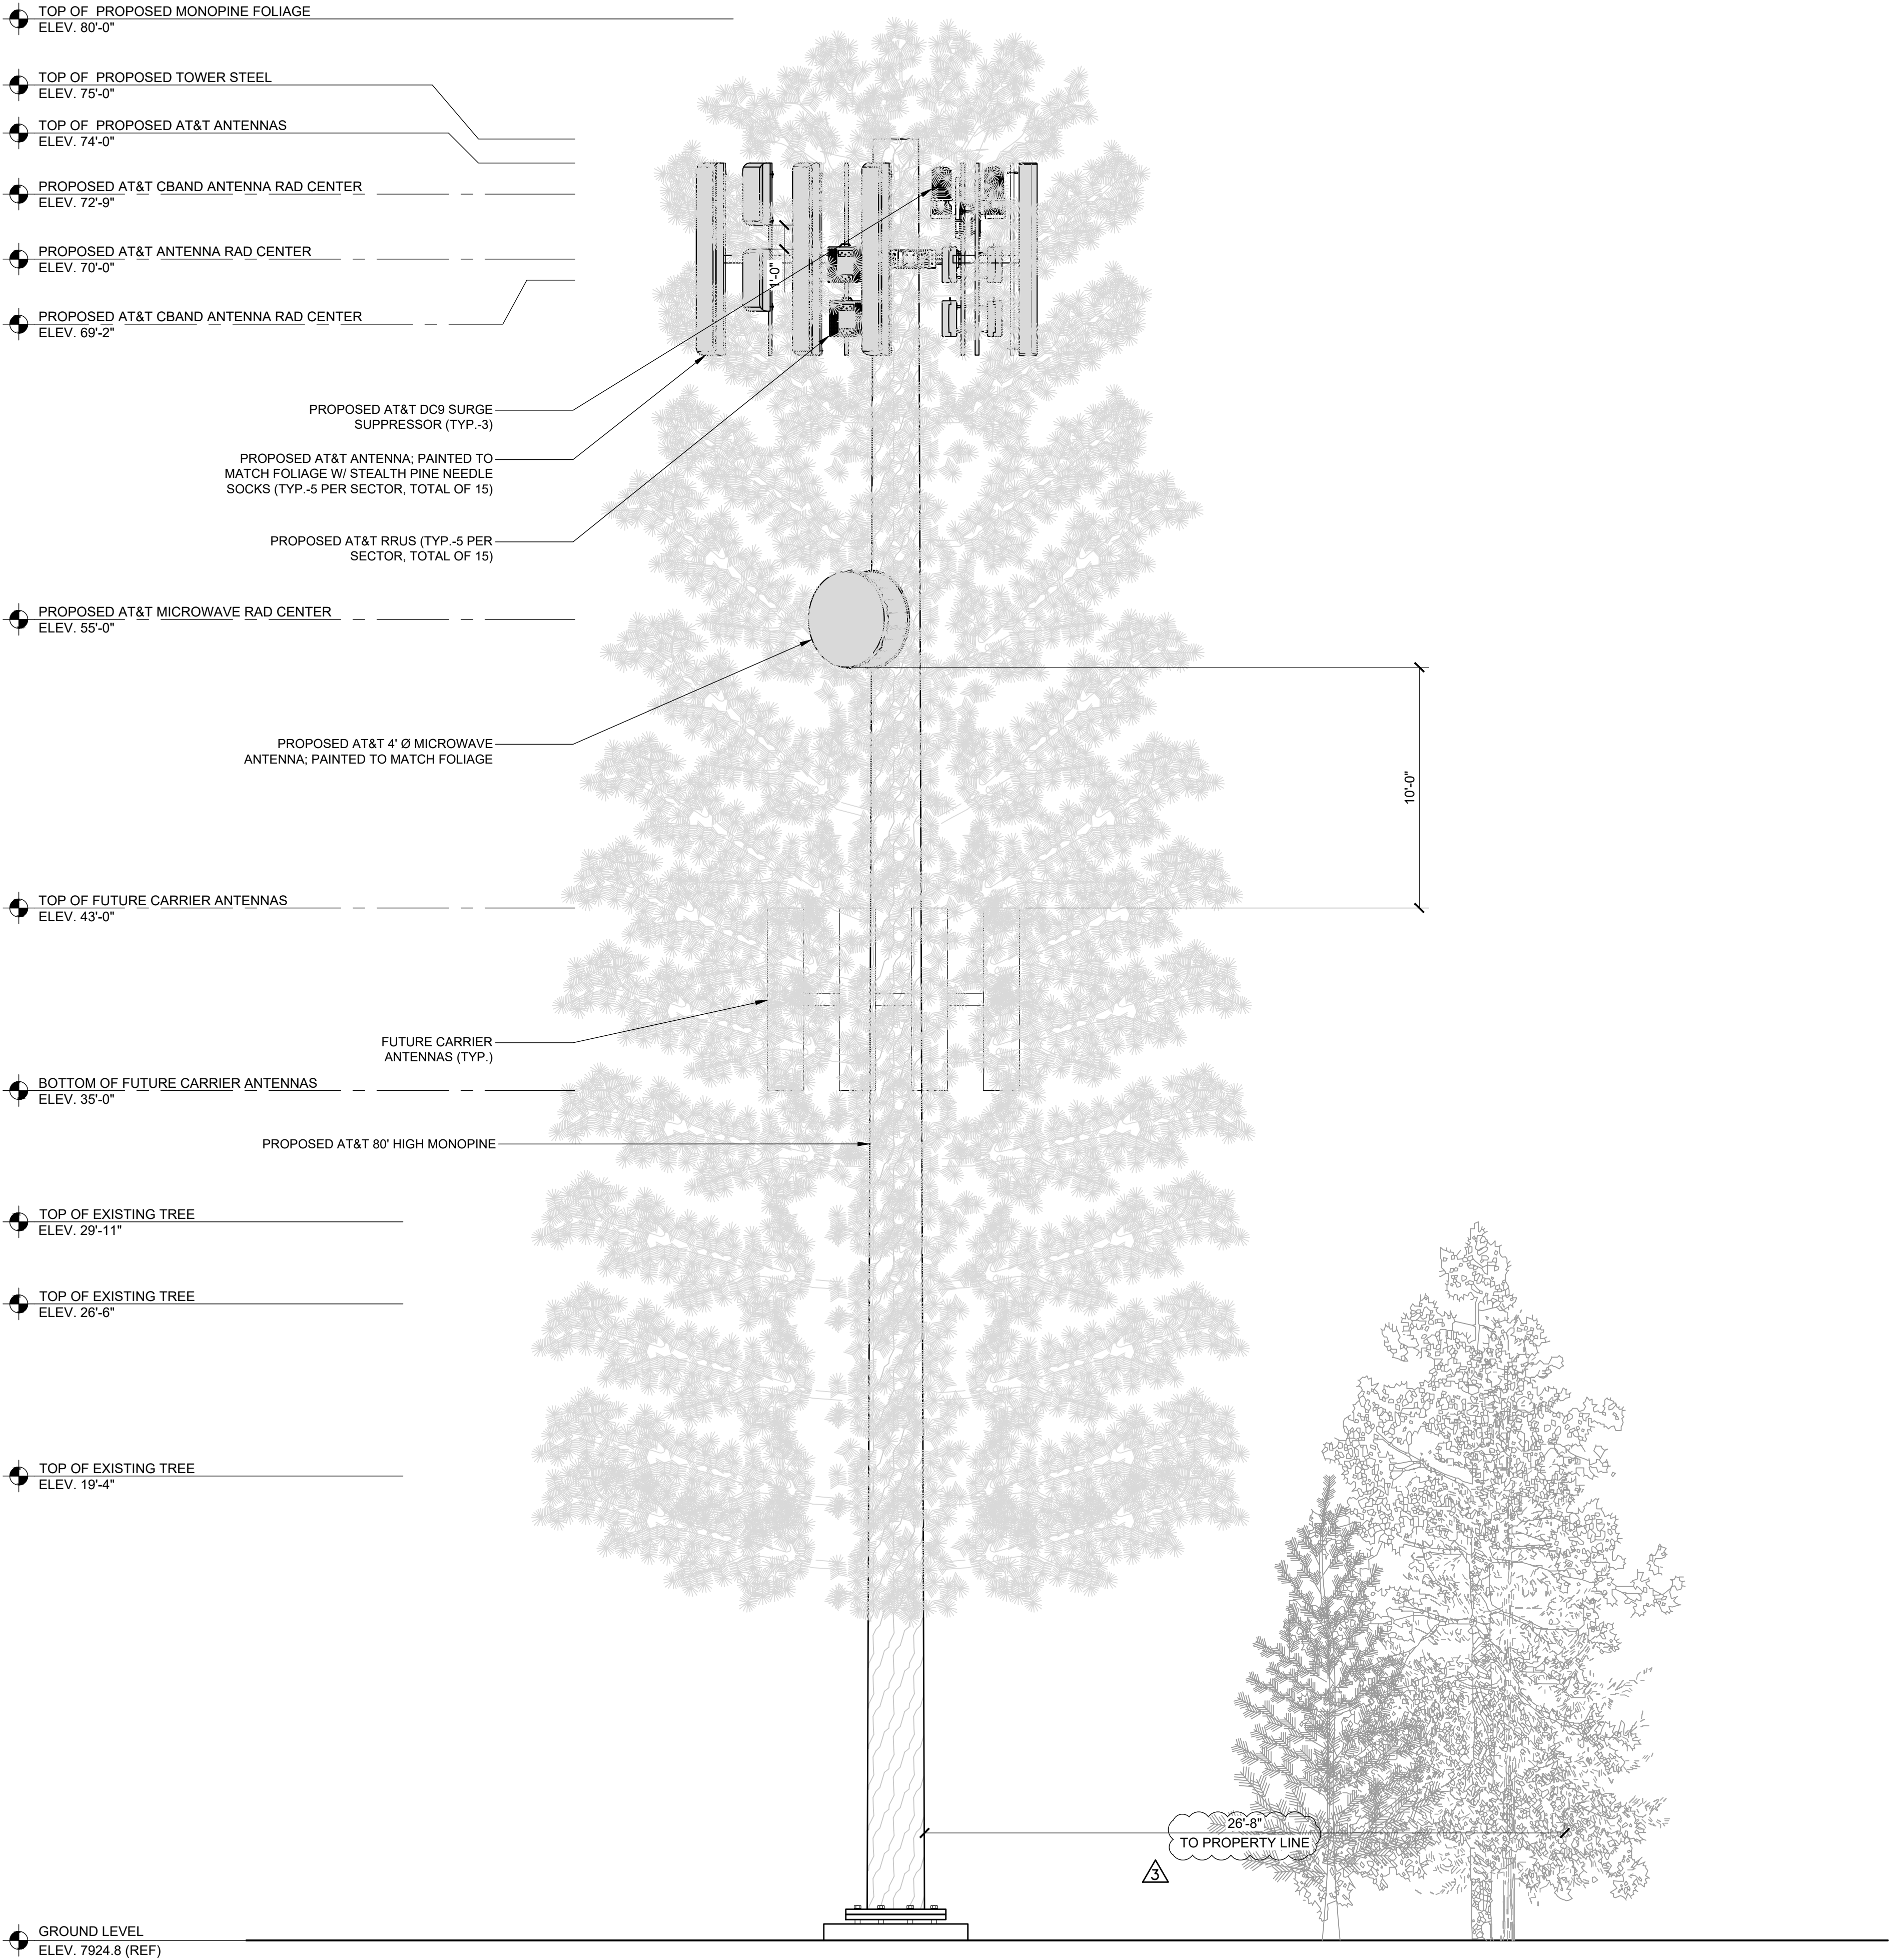

NOTES:

1. HEIGHT OF EXISTING TREES IN THE SURROUNDING VICINITY OF THE PROPOSED SITE ARE 55'-65'.

2. 80' MONO-PINE DESIGNED FOR COLLOCATION OF FUTURE WIRELESS CARRIER.



APPLICANT:



1452 EDINGER AVENUE,
3RD FLOOR
TUSTIN, CA 92780

ENGINEER:



65 POST, SUITE 1000
IRVINE, CA 92618
TEL: (949) 553-8566
www.eukongroup.com

THIS PAGE CONTAINS CONFIDENTIAL, PROPRIETARY OR TRADE SECRET INFORMATION EXEMPT FROM DISCLOSURE UNDER APPLICABLE LAW.

DRAWN BY: RB
CHECKED BY: AG

REVISIONS:

REV	DATE	DESCRIPTION
3	01/12/24	ZONING COMMENTS
2	09/29/23	ZONING COMMENTS
1	11/15/22	DRM COMMENTS
0	01/28/22	100% ZONING DRAWING
A	12/02/21	90% ZONING DRAWING

LICENSEE:

NOT TO BE USED
FOR CONSTRUCTION

PROJECT INFORMATION:

CSL04615

1574 OLD MAMMOTH ROAD
MAMMOTH LAKES, CA 93546

SHEET TITLE:


PROPOSED SOUTH
ELEVATIONS

SHEET NUMBER:

A-5

SCALE	4' 0' 2' 4' 8' 16'	1
1/4"=1'-0"		

EUKON AT&T TEMP V2.0

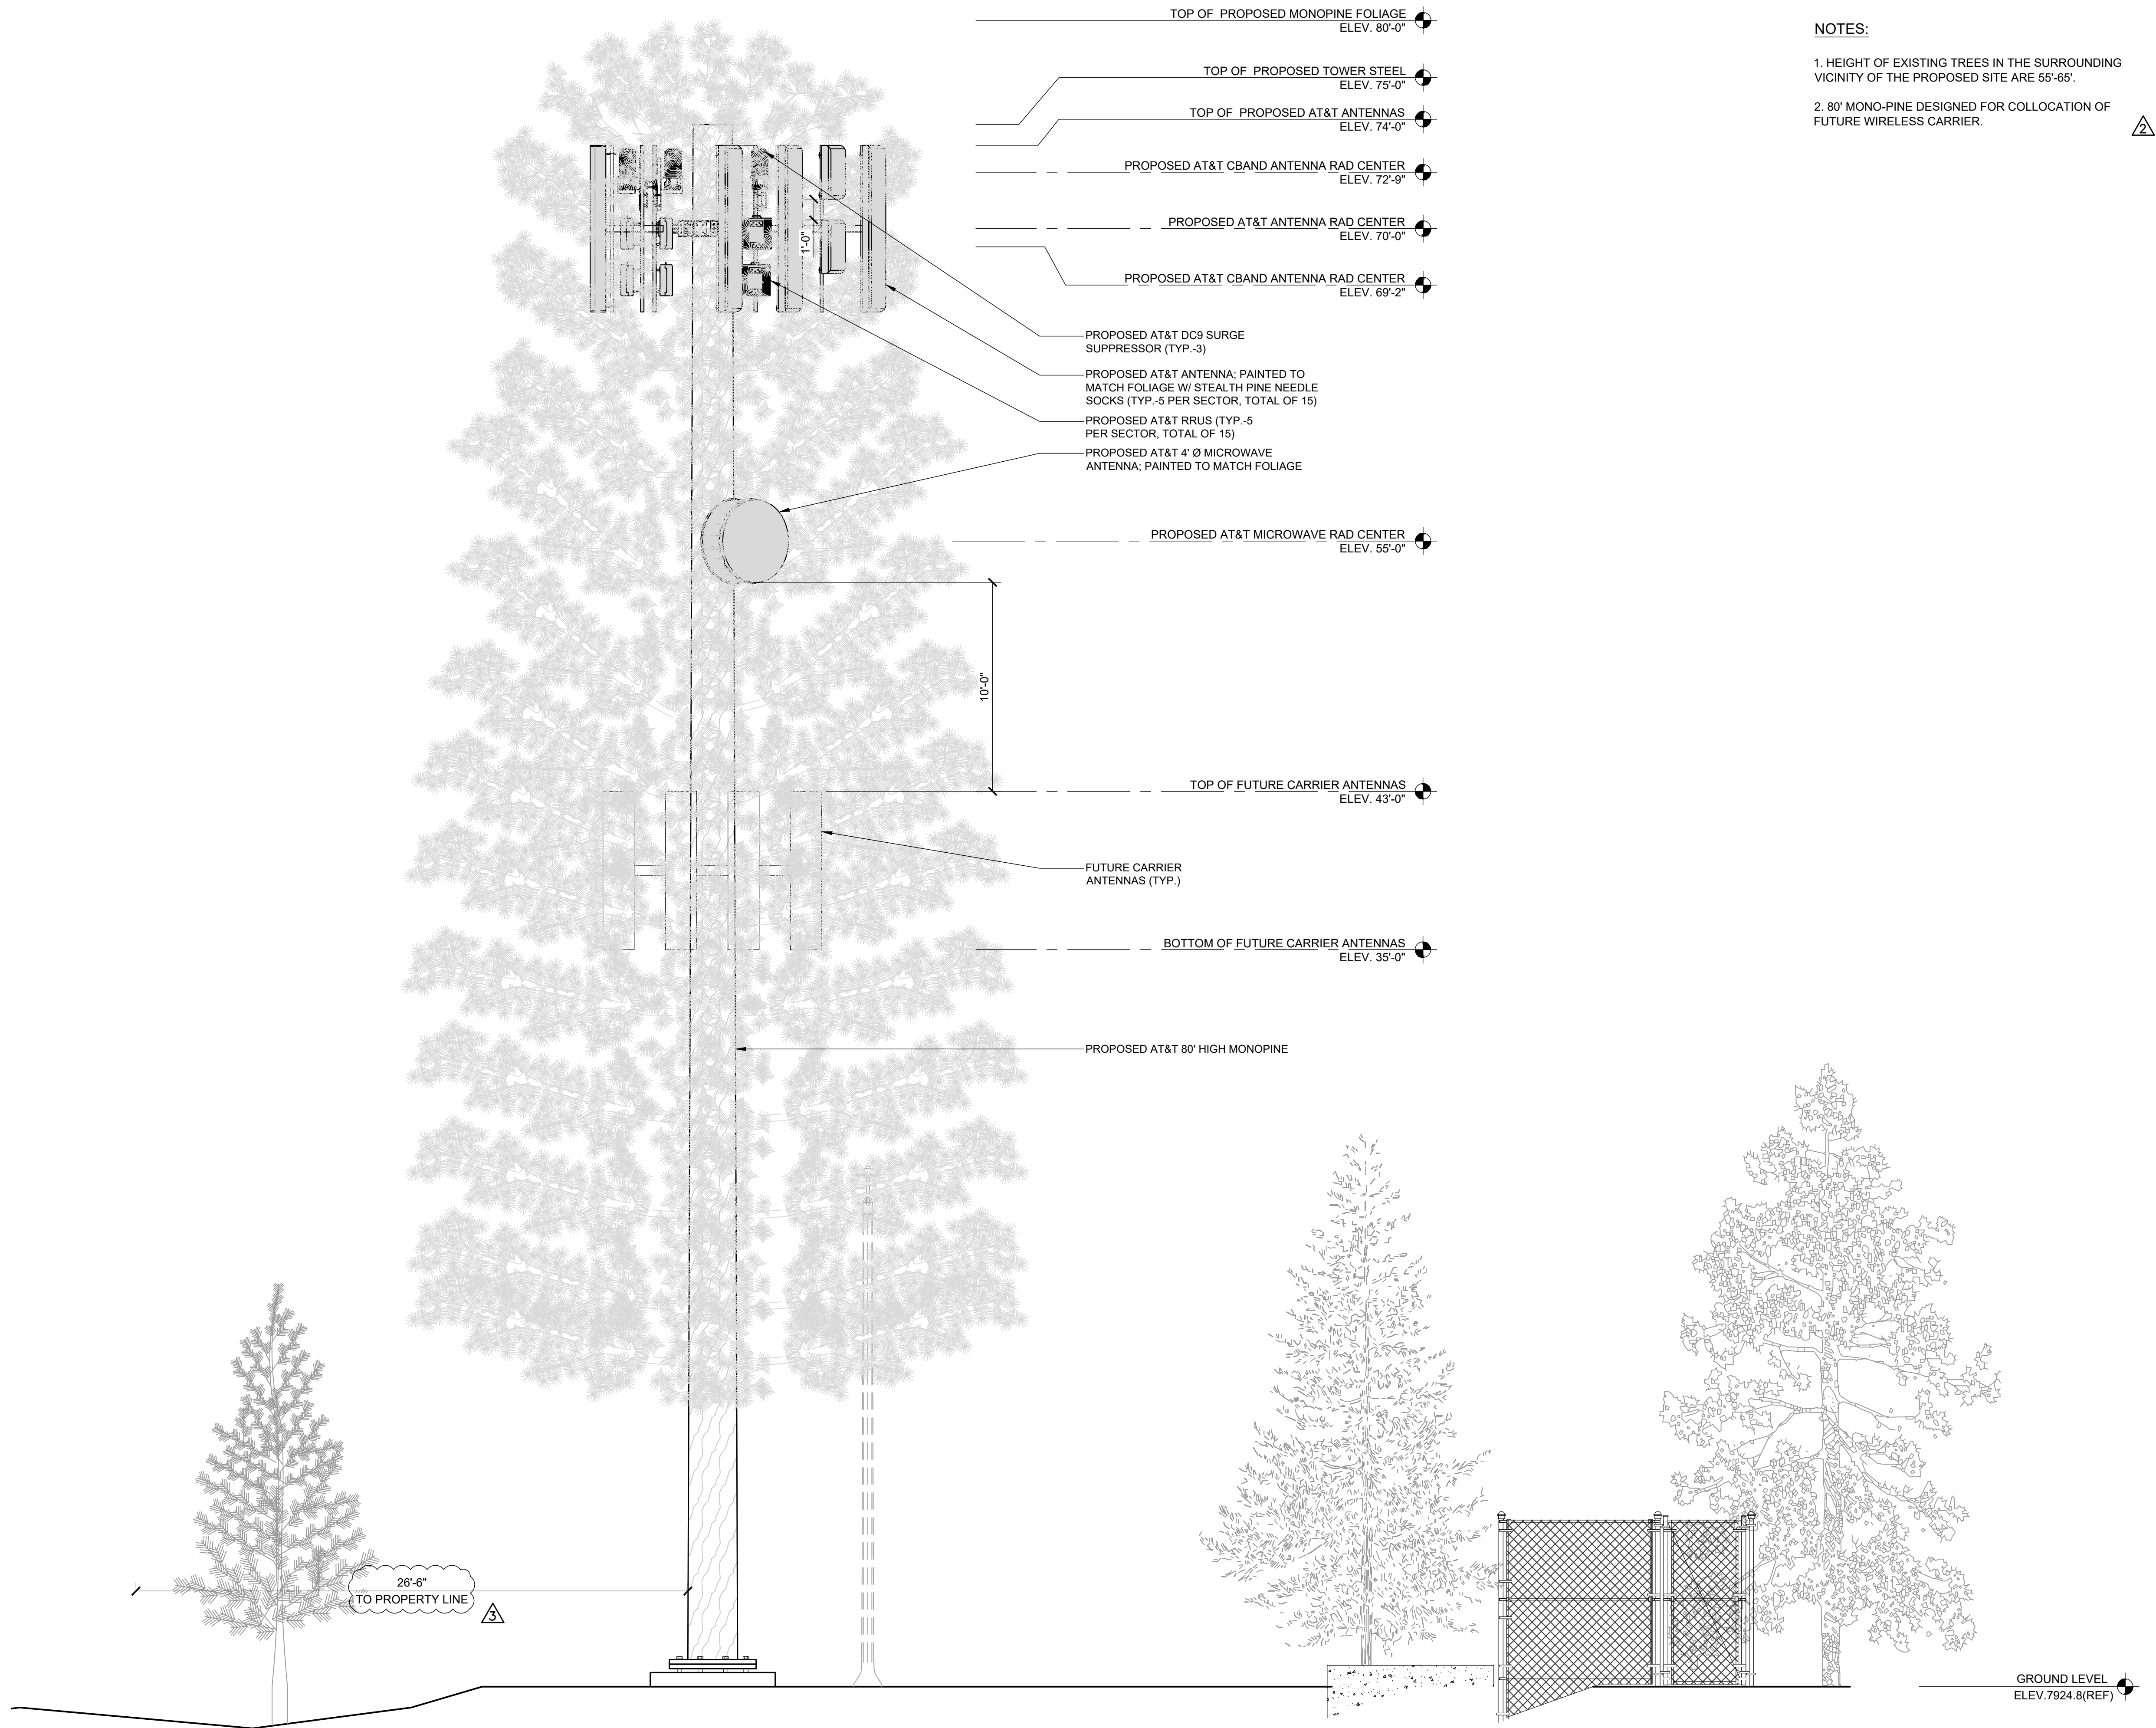

NOTES:

1. HEIGHT OF EXISTING TREES IN THE SURROUNDING VICINITY OF THE PROPOSED SITE ARE 55'-65'.

2. 80' MONO-PINE DESIGNED FOR COLLOCATION OF FUTURE WIRELESS CARRIER.

APPLICANT:



1452 EDINGER AVENUE,
3RD FLOOR
TUSTIN, CA 92780

ENGINEER:


an SFC Communications, Inc. Company

65 POST, SUITE 1000
IRVINE, CA 92618
TEL: (949) 553-8566
www.eukongroup.com

THIS PAGE CONTAINS CONFIDENTIAL, PROPRIETARY OR TRADE SECRET INFORMATION EXEMPT FROM DISCLOSURE UNDER APPLICABLE LAW.

DRAWN BY: RB
CHECKED BY: AG

REVISIONS:		
3	01/12/24	ZONING COMMENTS
2	09/29/23	ZONING COMMENTS
1	11/15/22	DRM COMMENTS
0	01/28/22	100% ZONING DRAWING
A	12/02/21	90% ZONING DRAWING
REV	DATE	DESCRIPTION

LICENSEE:

NOT TO BE USED
FOR CONSTRUCTION

PROJECT INFORMATION:

CSL04615

1574 OLD MAMMOTH ROAD
MAMMOTH LAKES, CA 93546

SHEET TITLE:

PROPOSED WEST
ELEVATIONS

SHEET NUMBER:

A-6