


2 SECOND FLOOR PLAN

SCALE: 1/4" = 1'-0"
BUILDING AREA CALCULATIONS
 PROPOSED CONDITIONED AREA = 1972 S.F.
 PROPOSED DECK = 158 S.F.

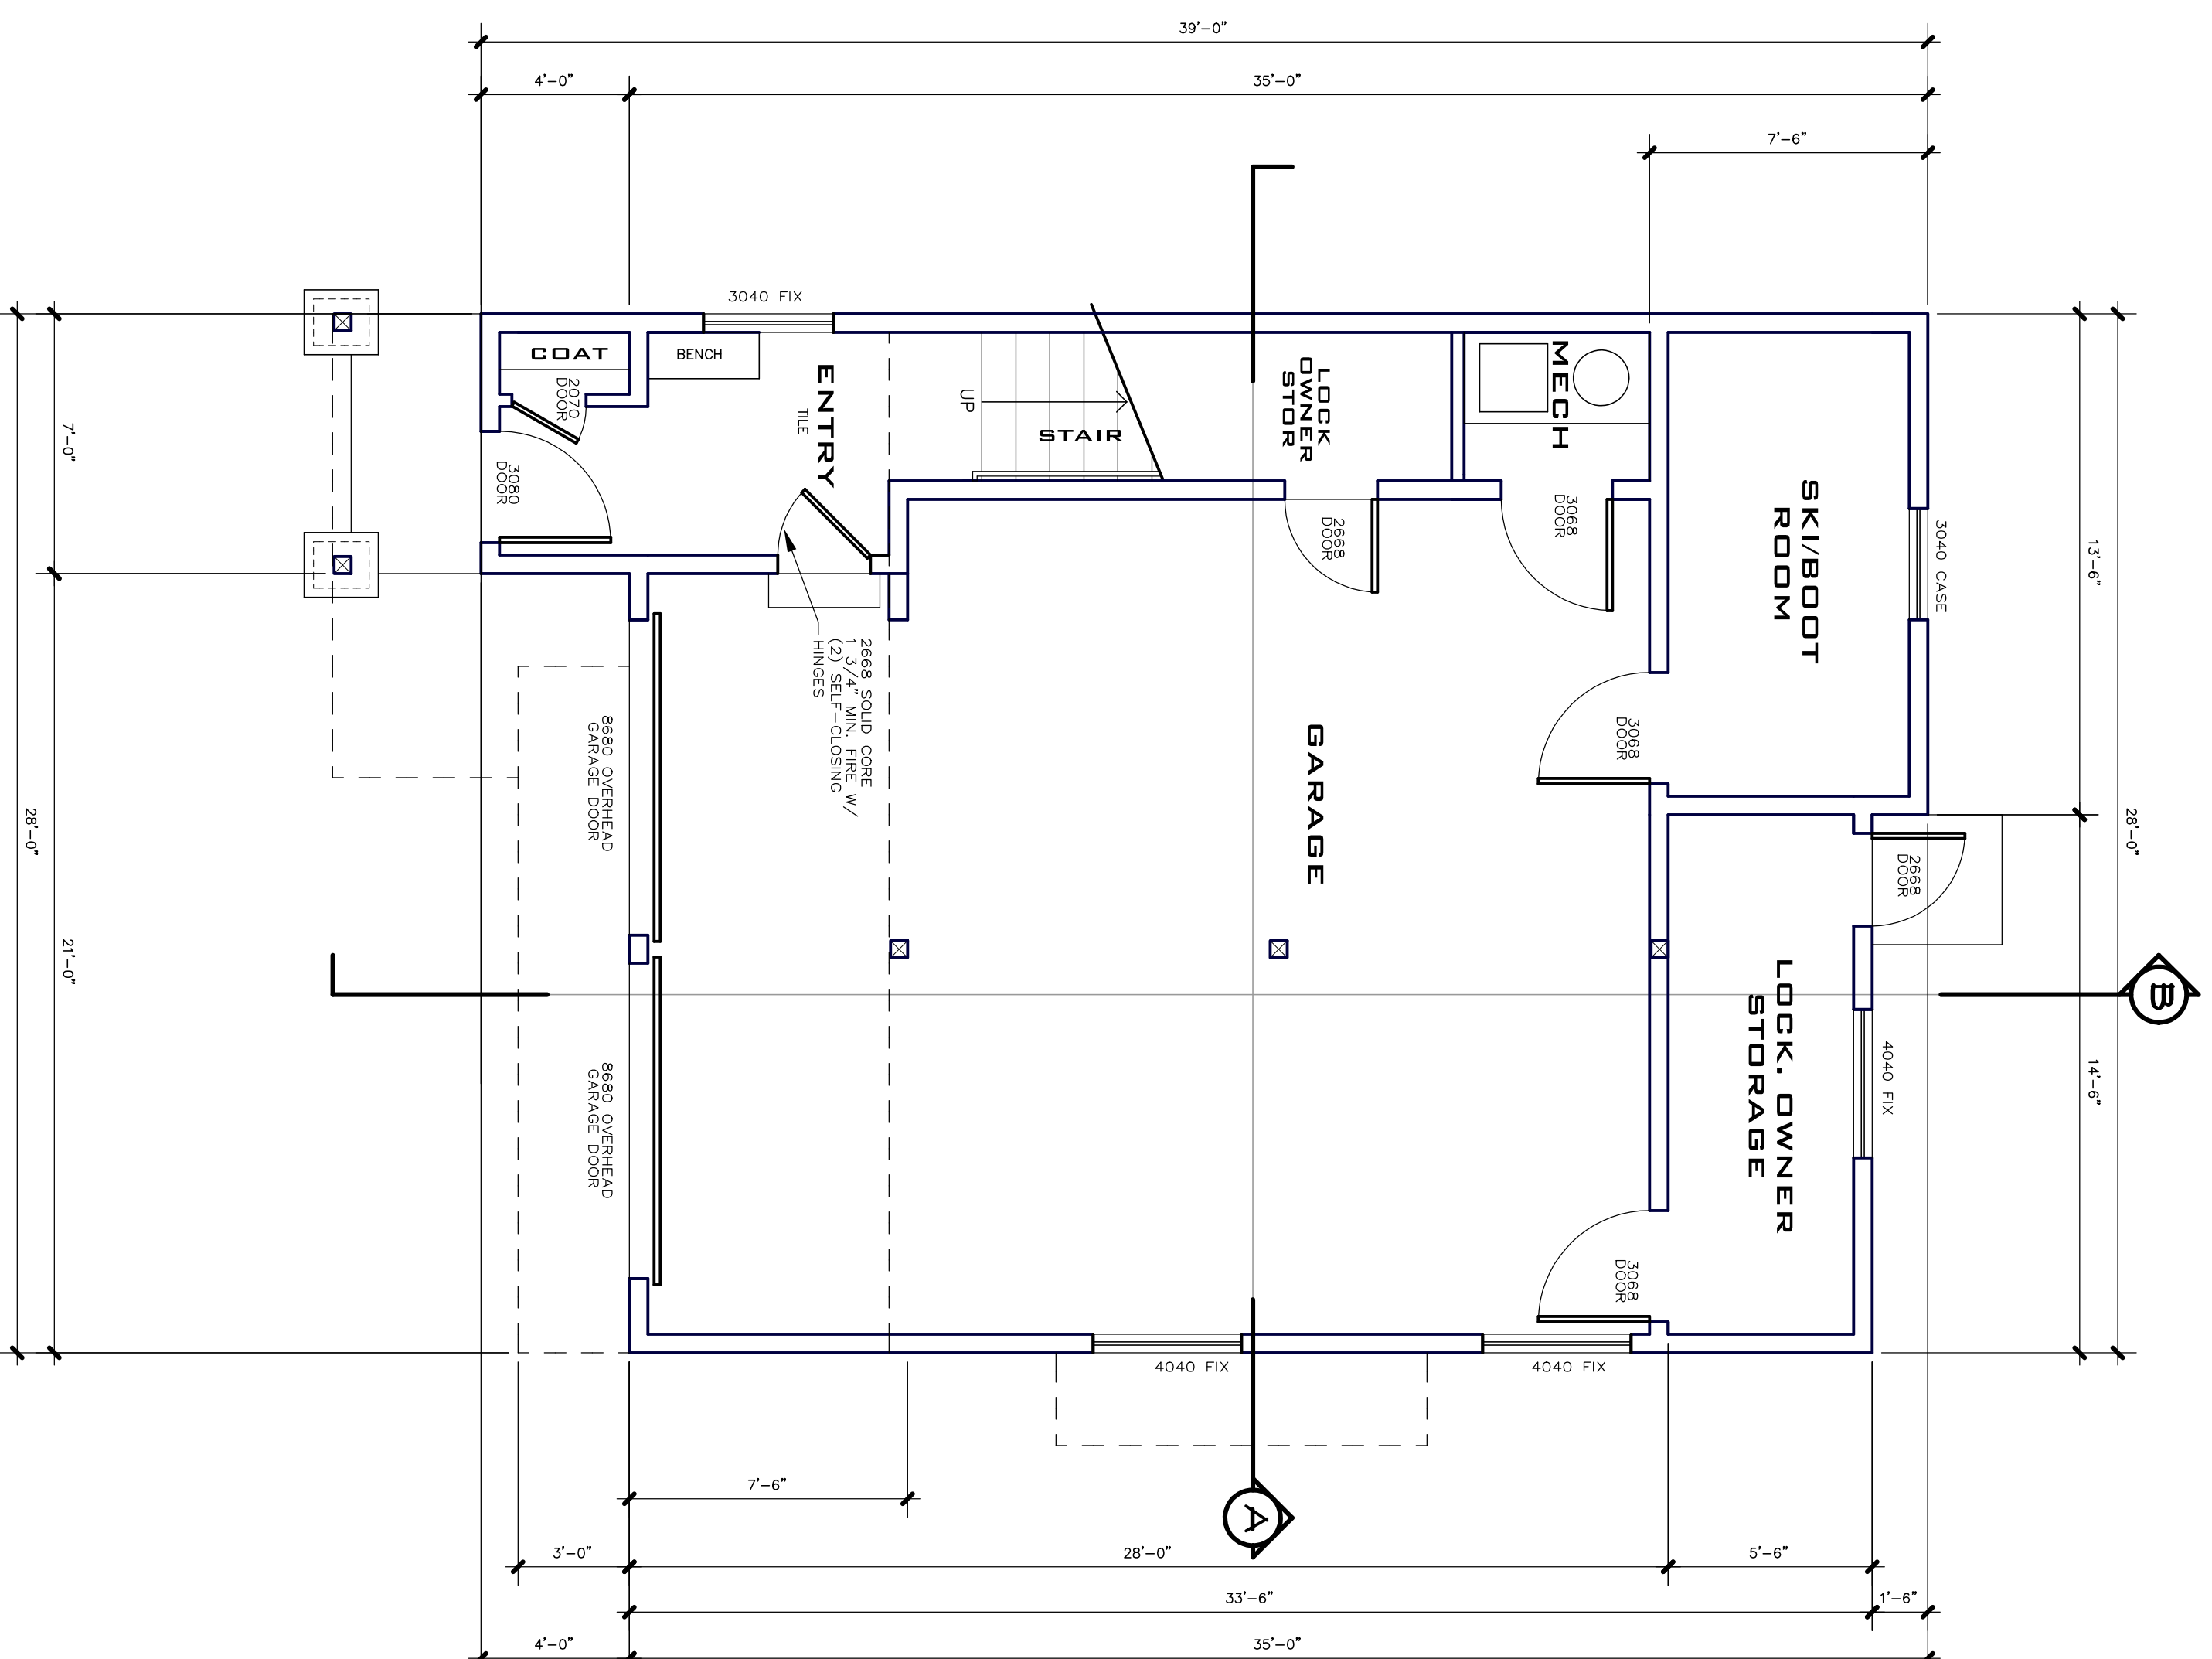

1 GARAGE FLOOR PLAN

SCALE: 1/4" = 1'-0"
BUILDING AREA CALCULATIONS
 PROPOSED GARAGE = 786 S.F.
 PROPOSED CONDITIONED AREA = 282 S.F.




**MOUNTAINSIDE TOWNHOMES
 BUILDING D
 413 RAINBOW LANE
 MAMMOTH LAKES, CA 93546**


PROJECT ADDRESS:
 MOUNTAINSIDE TOWNHOMES
 BUILDING D
 413 RAINBOW LANE
 MAMMOTH LAKES, CA 93546
 OWNER/DISIGNER:
 JOHN HOOPER
 P.O. BOX 3389
 MAMMOTH LAKES, CA 93546
 760.934.8844
 ENGINEER:
 PAT CLARK
 BUILDING CONCEPTS
 1478 4TH STREET, #2
 MAMMOTH LAKES, CA 93546
 EMAIL: INFO@BLDCONCEPTS.COM

#	REVISION RECORD	DATE
1	SCHEMATIC DESIGN	01.26.15
2	STRUCT. MARK-UPS	02.02.15
3	PLANNING SUBMITTAL	03.16.15

SHEET NUMBER
A-2.1

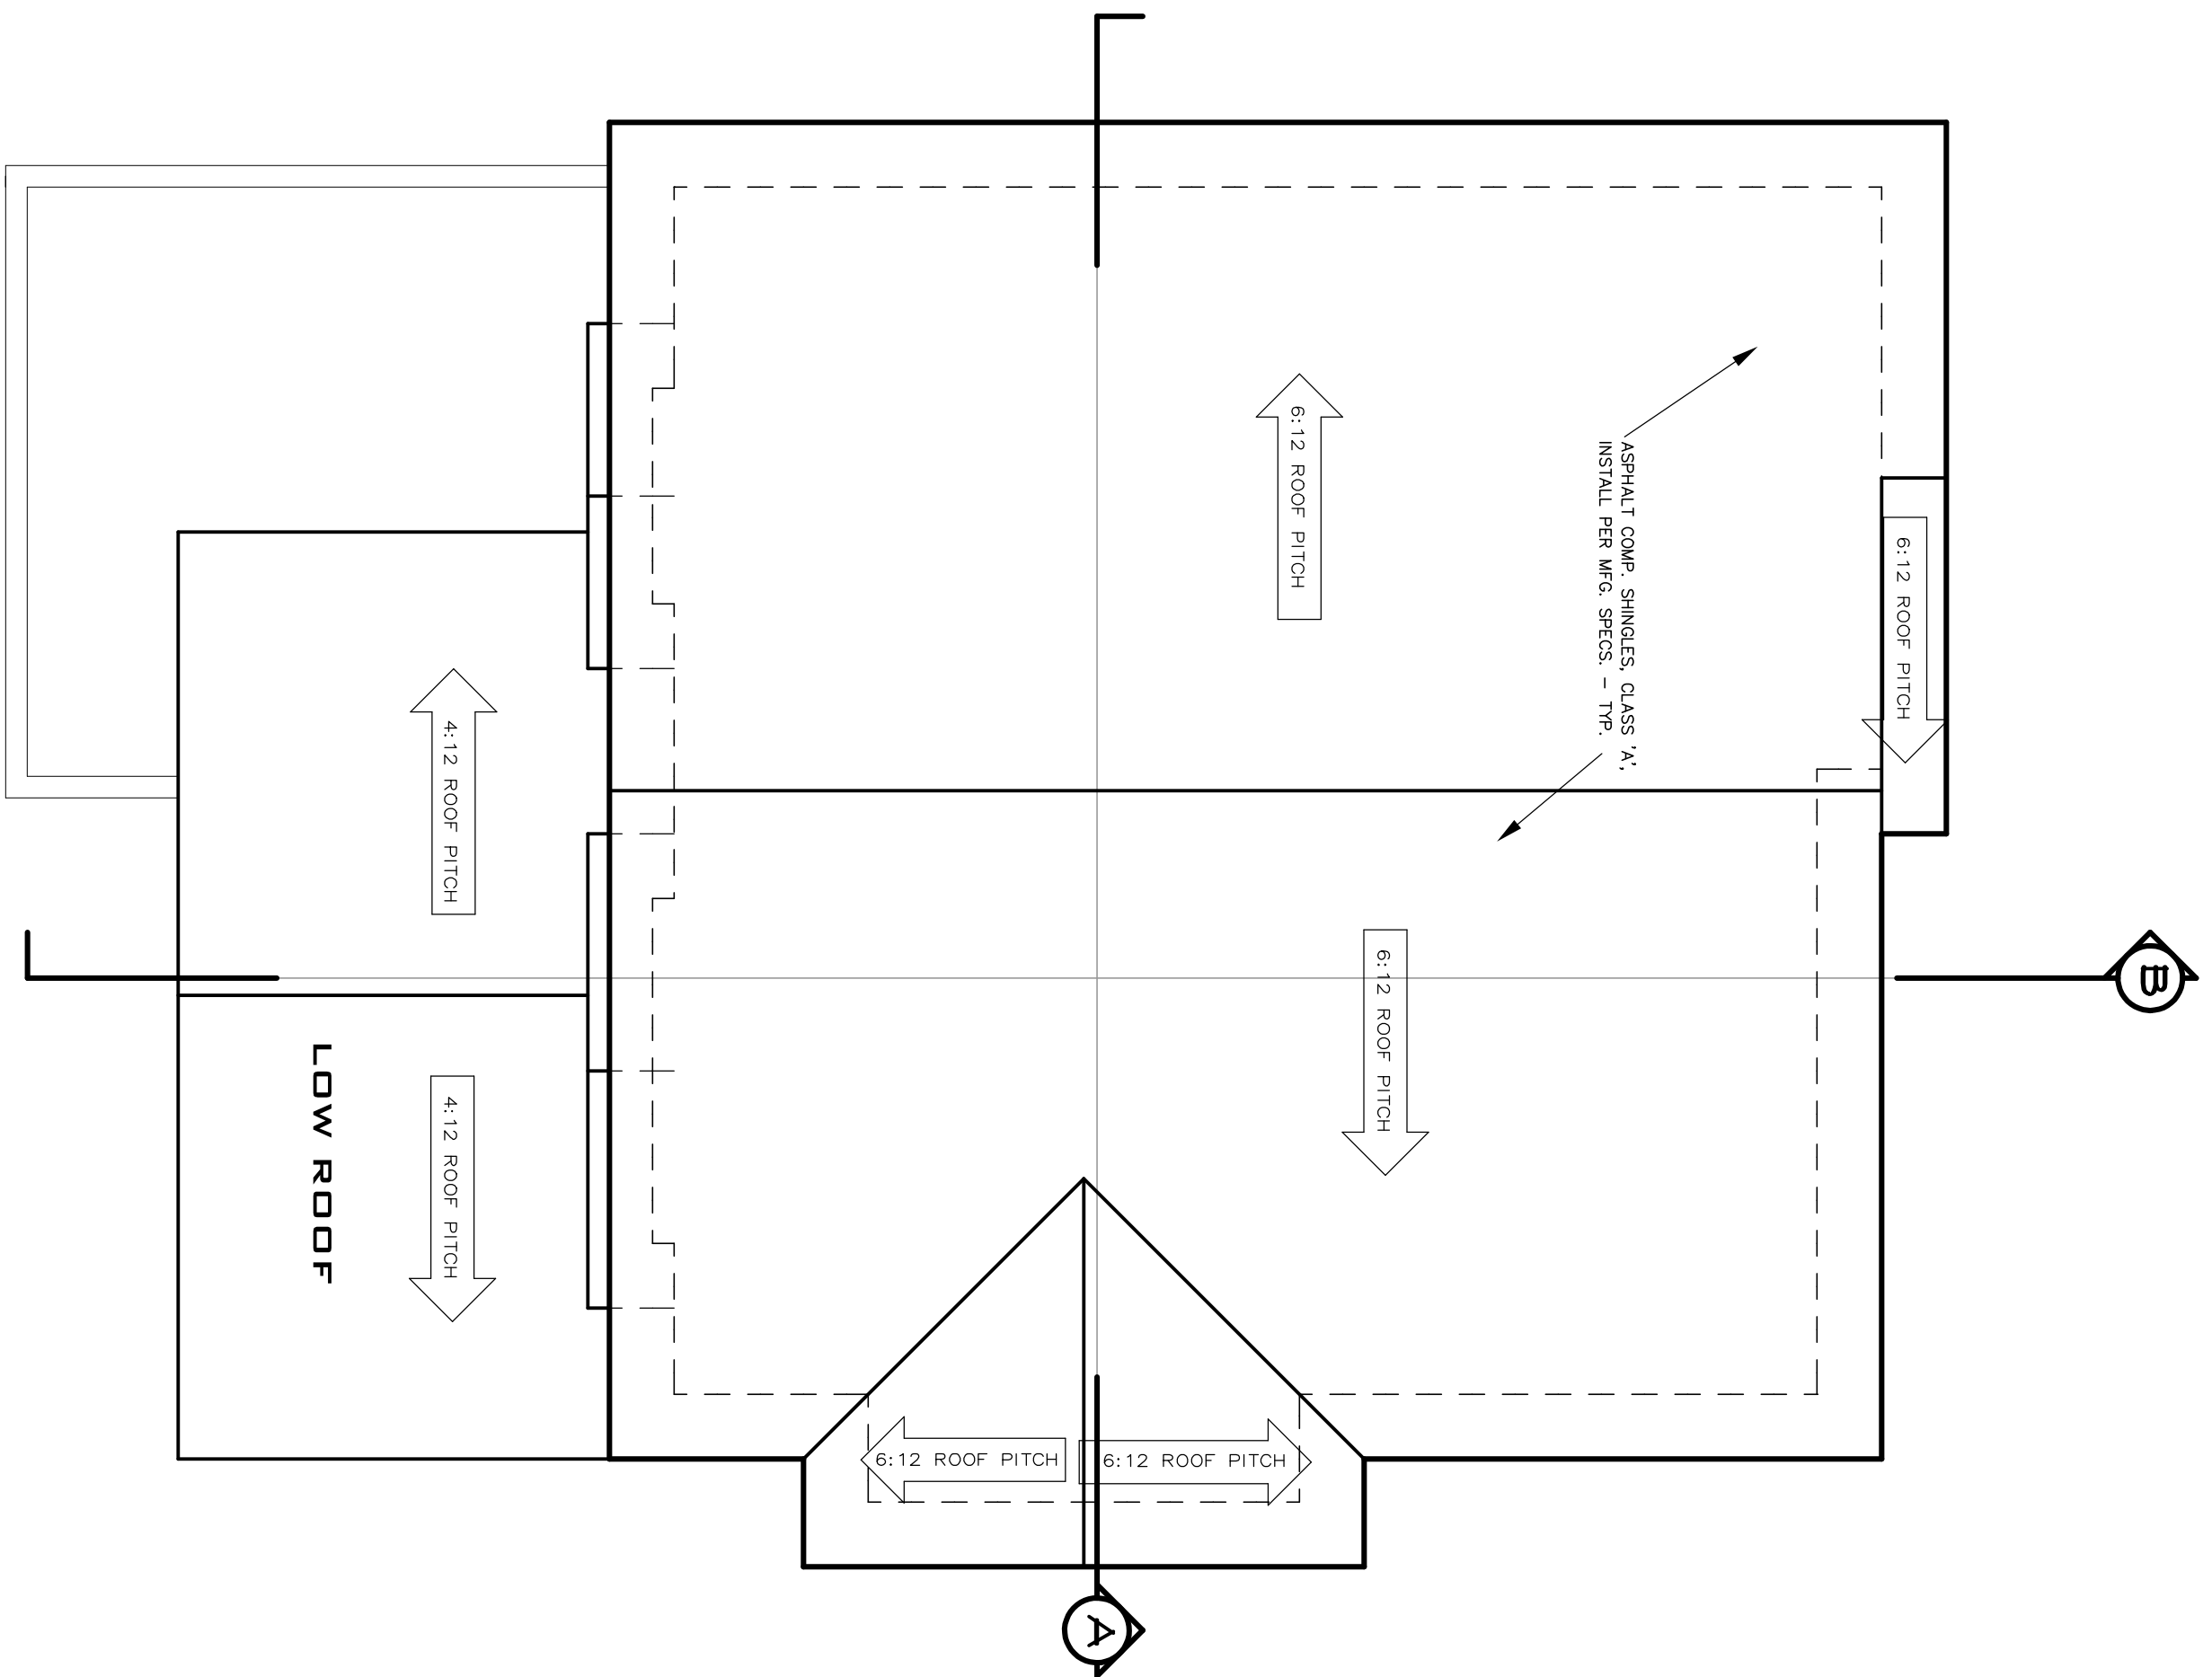

2 ROOF PLAN
SCALE: 1/4" = 1'-0"
NORTH

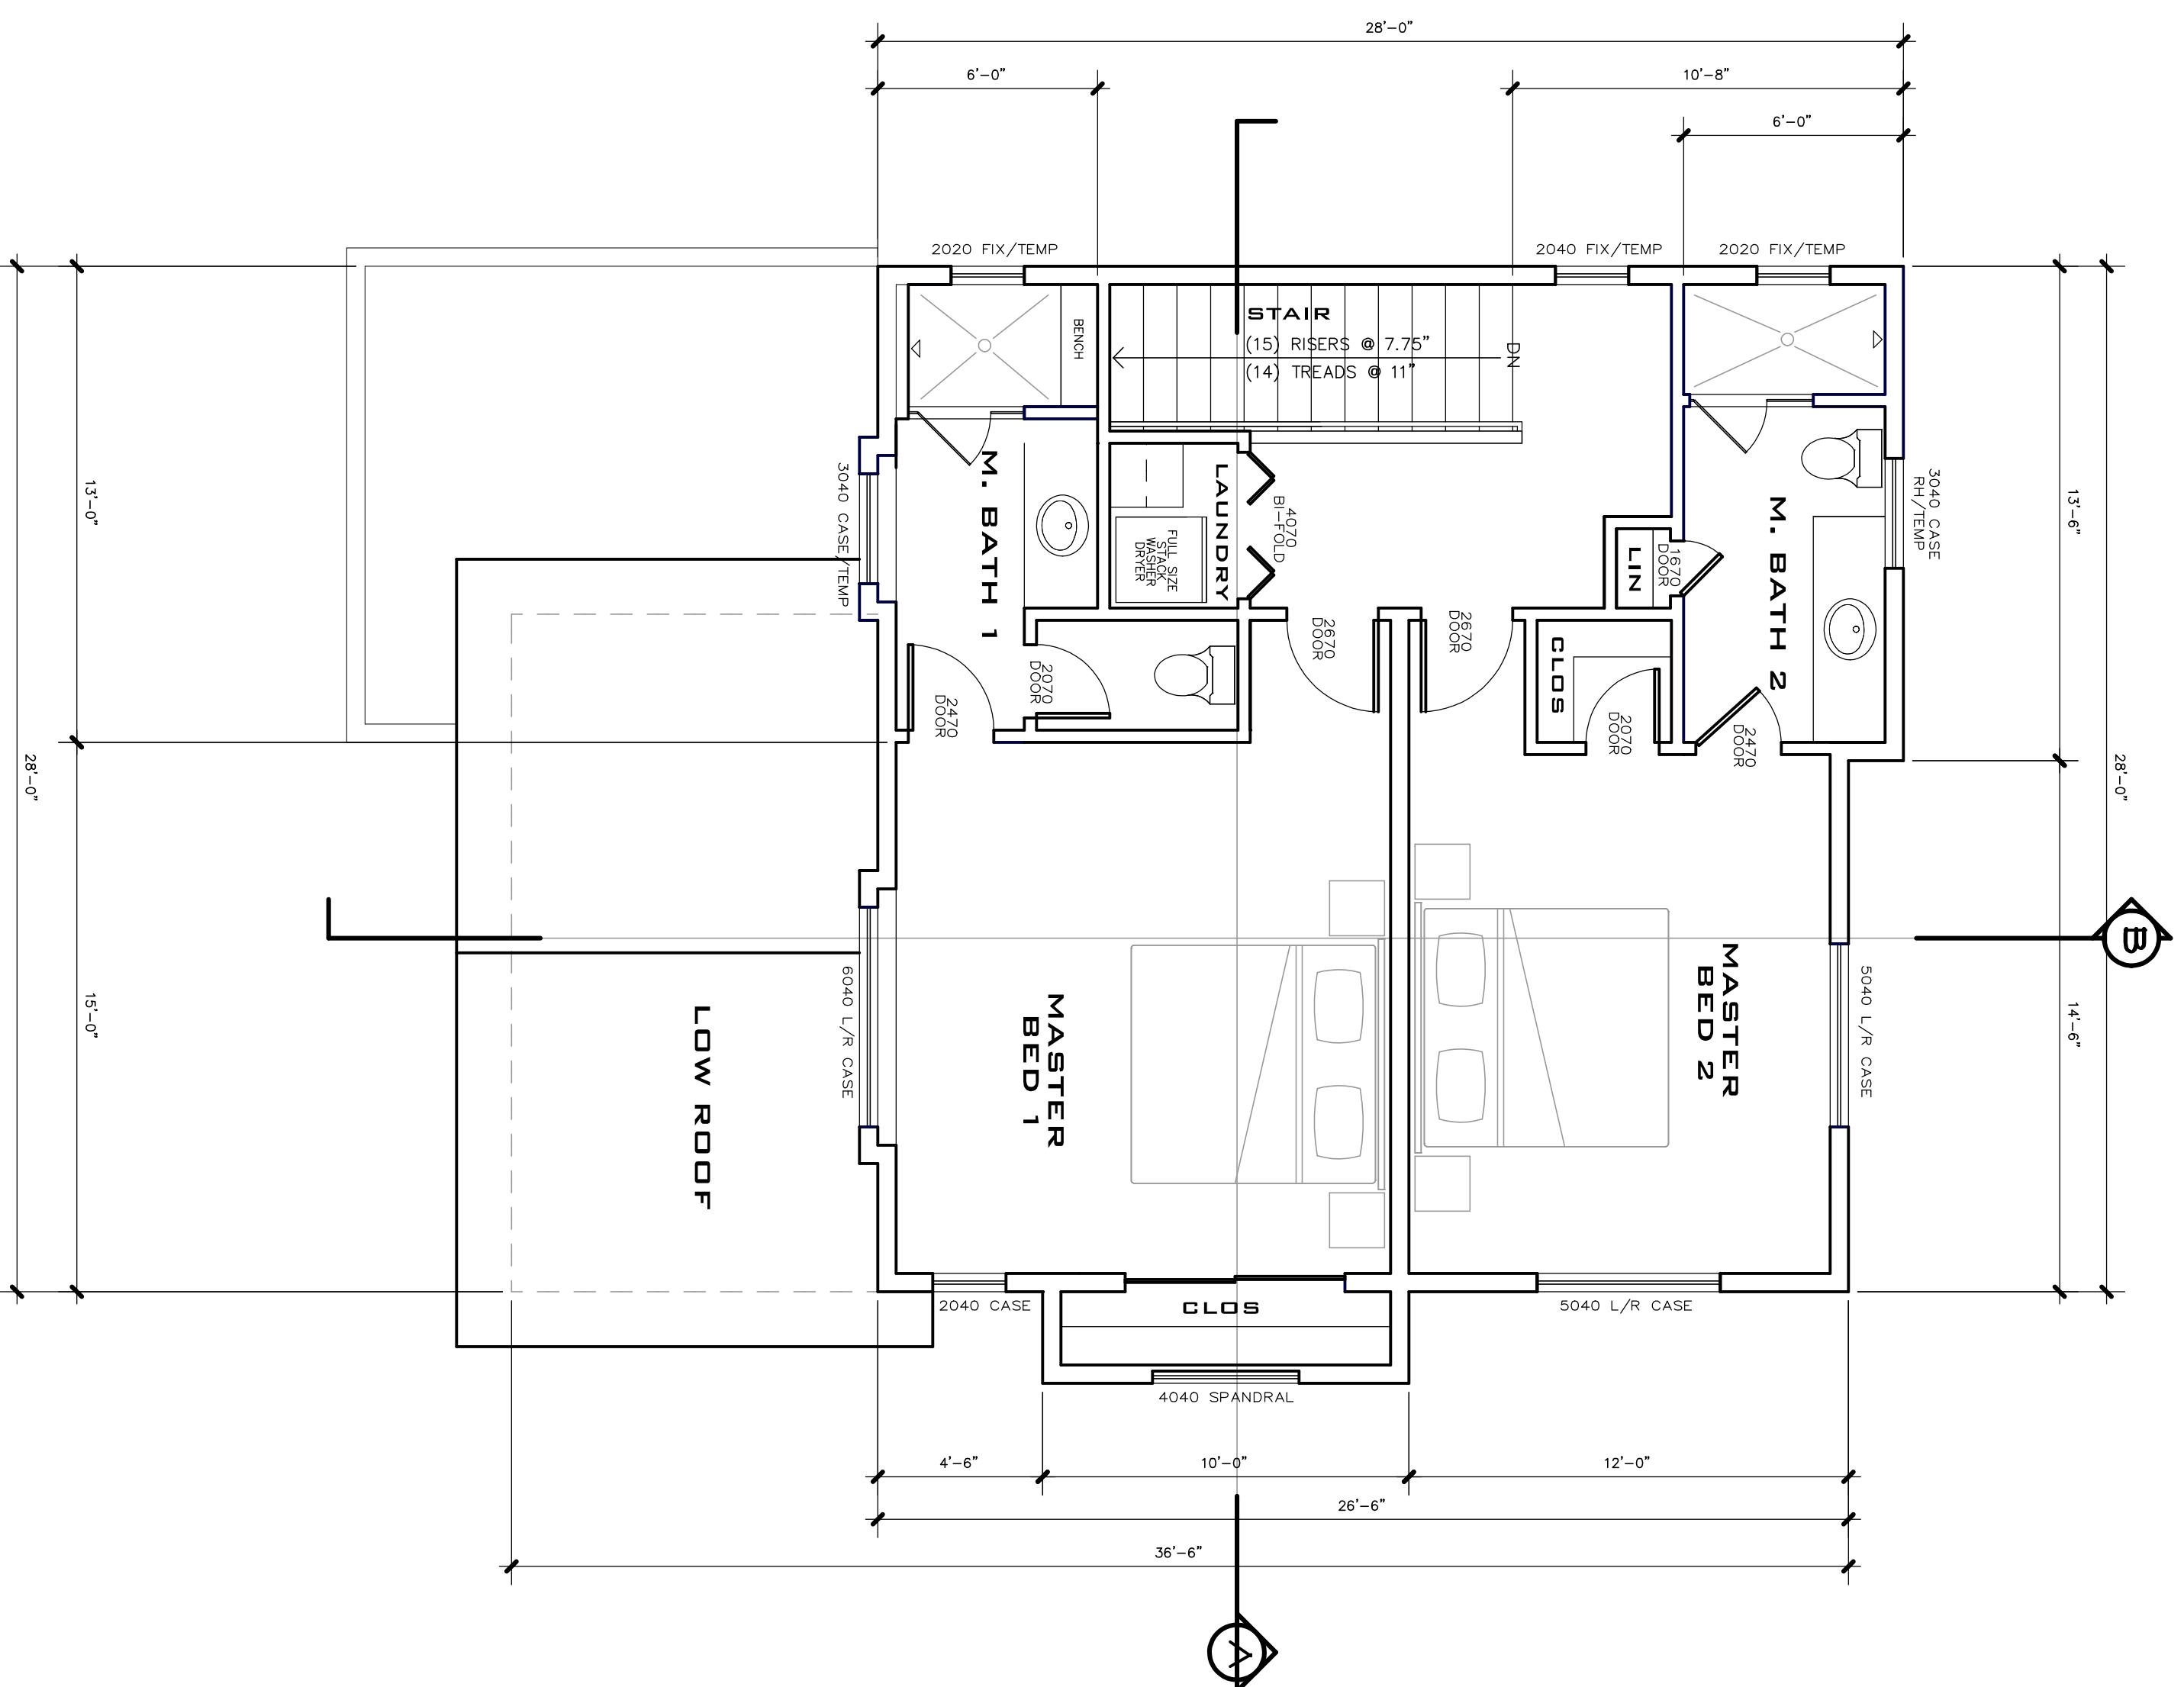


1 THIRD FLOOR PLAN
SCALE: 1/4" = 1'-0"
BUILDING AREA CALCULATIONS
PROPOSED CONDITIONED AREA = 792 S.F.
NORTH

**MOUNTAINSIDE TOWNHOMES
BUILDING D
413 RAINBOW LANE
MAMMOTH LAKES, CA 93546**

PROJECT ADDRESS:
MOUNTAINSIDE TOWNHOMES
BUILDING D
413 RAINBOW LANE
MAMMOTH LAKES, CA 93546
OWNER/DISIGNER:
JOHN HOOPER
P.O. BOX 3389
MAMMOTH LAKES, CA 93546
ENGINEER:
PAT CLARK
BUILDING CONCEPTS
1478 4TH STREET
MAMMOTH, CA 93546
EMAIL: INFO@BUILDCONCEPTS.COM

#	REVISION RECORD	DATE
1	SCHEMATIC DESIGN	01.26.15
2	STRUCT. MARK-UPS	02.02.15
3	PLANNING SUBMITTAL	03.16.15

SHEET NUMBER
A-2.2

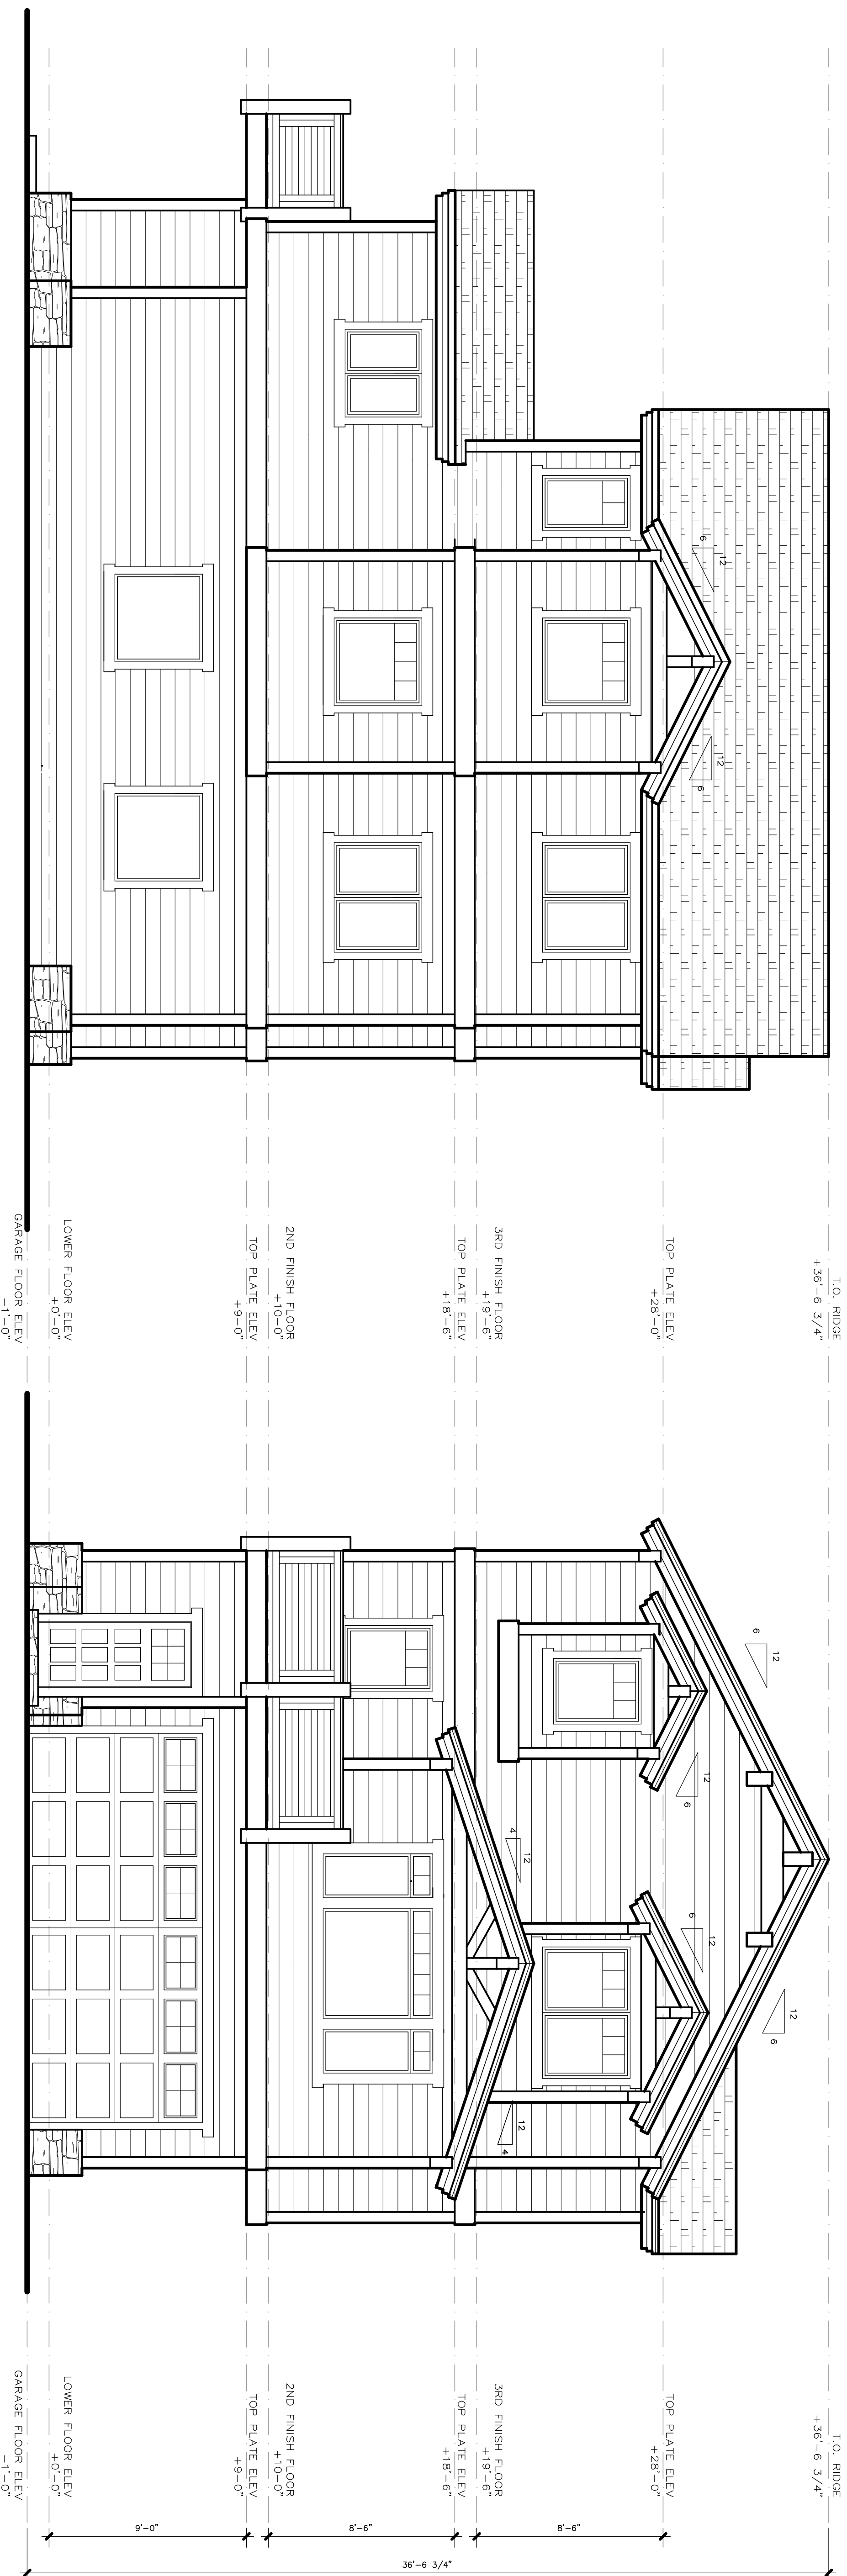

**MOUNTAINSIDE TOWNHOMES
BUILDING D
413 RAINBOW LANE
MAMMOTH LAKES, CA 93546**

PROJECT ADDRESS:
MOUNTAINSIDE TOWNHOMES
BUILDING D
413 RAINBOW LANE
MAMMOTH LAKES, CA 93546


OWNER/DISIGNER:
JOHN HOOPER
P.O. BOX 3389
MAMMOTH LAKES, CA 93546
703.934.8844

ENGINEER:
PAT CLARK
BUILDING CONCEPTS
1478 4TH STREET, #2
MANDEN, NJ 08942
EMAIL: INFO@BUILDCONCEPTS.COM

#	REVISION RECORD	DATE
1	SCHEMATIC DESIGN	01.26.15
2	STRUCT. MARK-UPS	02.02.15
3	PLANNING SUBMITTAL	03.16.15

SHEET NUMBER

A-3.1

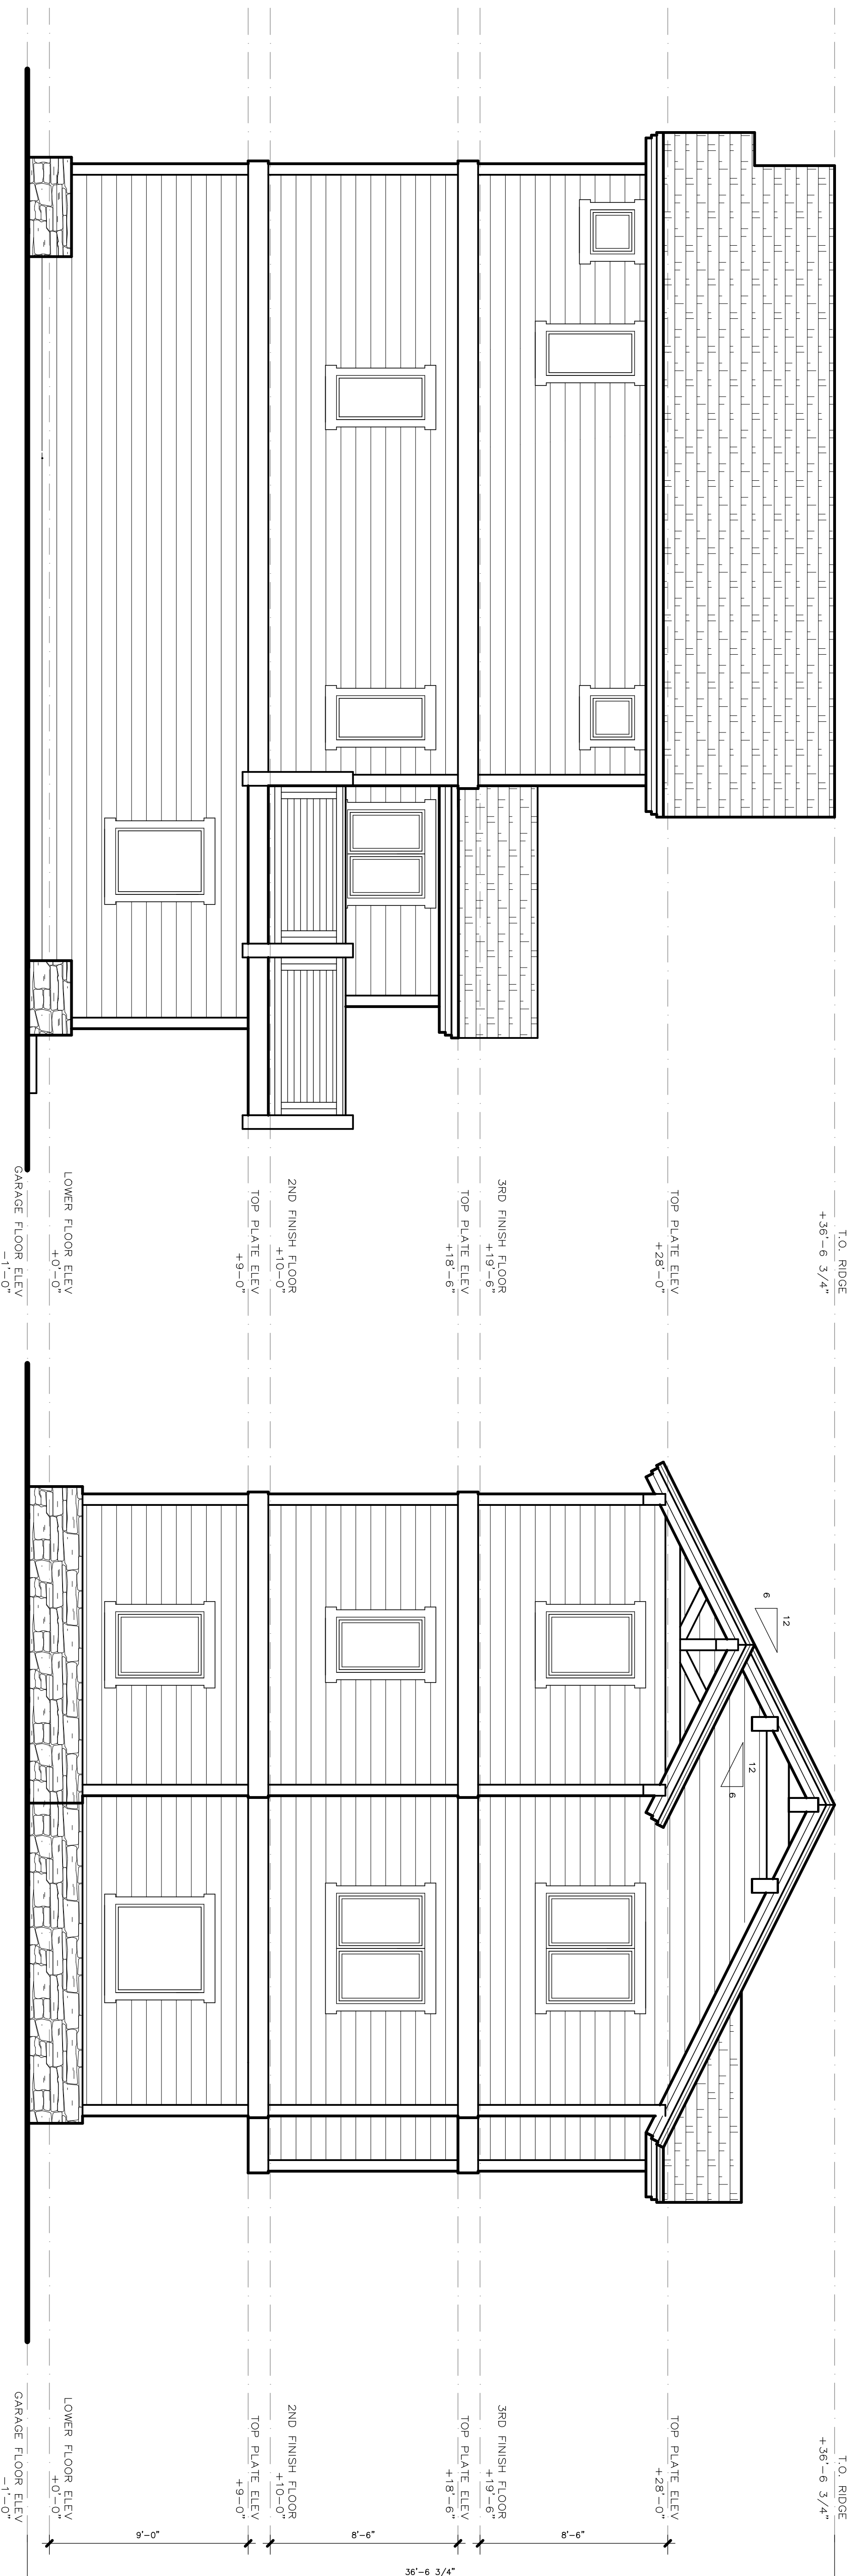

2 WEST ELEVATION
SCALE: 1/4" = 1'-0"


1 NORTH ELEVATION
SCALE: 1/4" = 1'-0"

**MOUNTAINSIDE TOWNHOMES
BUILDING D
413 RAINBOW LANE
MAMMOTH LAKES, CA 93546**

PROJECT ADDRESS:
MOUNTAINSIDE TOWNHOMES
BUILDING D
413 RAINBOW LANE
MAMMOTH LAKES, CA 93546
OWNER/DISIGNER:
JOHN HOOPER
P.O. BOX 3389
MAMMOTH LAKES, CA 93546
703.924.8844
ENGINEER:
PAT CLARK
BUILDING CONCEPTS
1478 4TH STREET, #2
MAMMOTH, CA 93546
EMAIL: INFO@BLDCONCEPTS.COM

#	REVISION RECORD	DATE
1	SCHEMATIC DESIGN	01.26.15
2	STRUCT. MARK-UPS	02.02.15
3	PLANNING SUBMITTAL	03.16.15

SHEET NUMBER
A-3.2

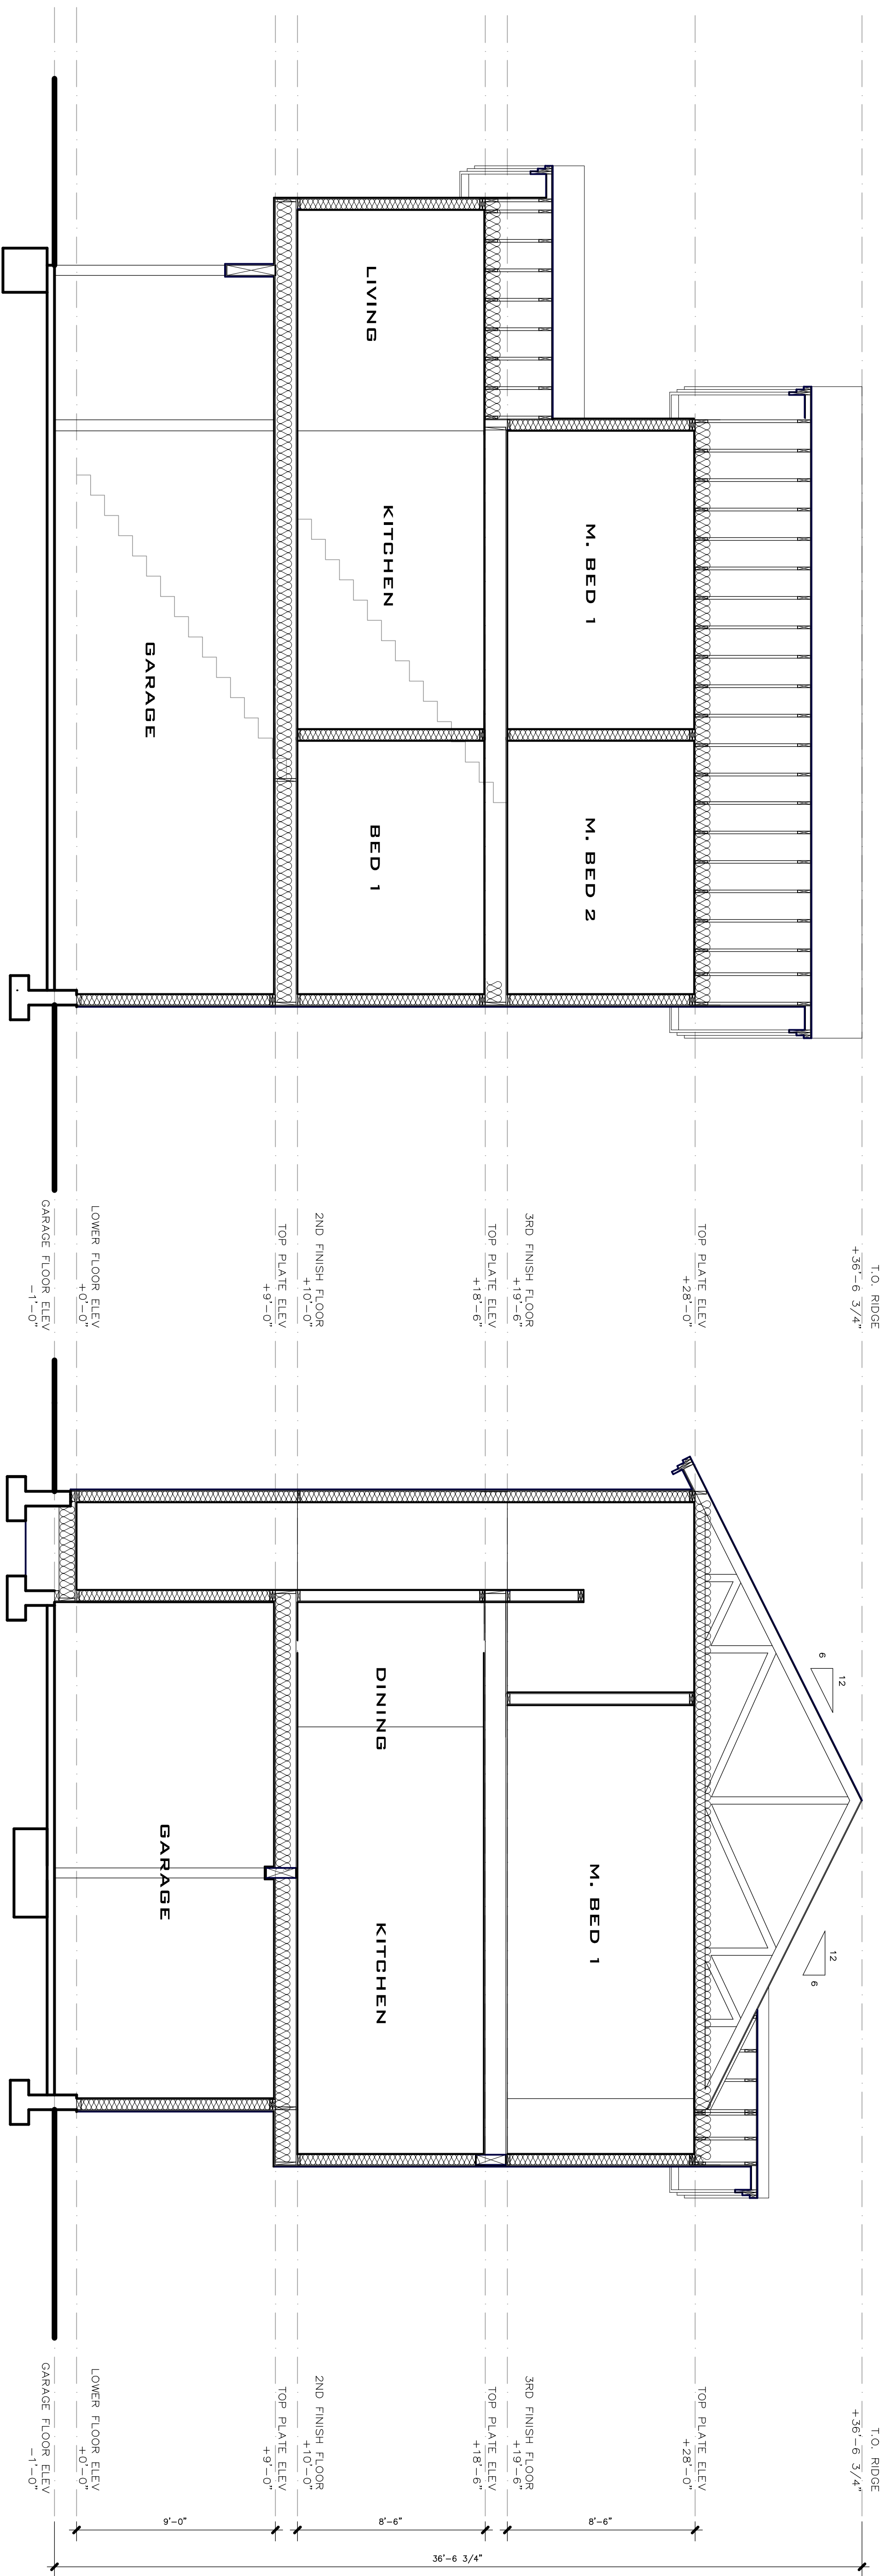

1 SECTION B
SCALE: 1/4" = 1'-0"

1 SECTION A
SCALE: 1/4" = 1'-0"

**MOUNTAINSIDE TOWNHOMES
BUILDING D
413 RAINBOW LANE
MAMMOTH LAKES, CA 93546**

PROJECT ADDRESS:
MOUNTAINSIDE TOWNHOMES
BUILDING D
413 RAINBOW LANE
MAMMOTH LAKES, CA 93546

OWNER/DISIGNER:
JOHN HOOPER
P.O. BOX 3389
MAMMOTH LAKES, CA 93546
760.934.8844

ENGINEER:
PAT CLARK
BUILDING CONCEPTS
1478 4TH STREET, #2
MAMMOTH, CA 93546
EMAIL: INFO@BUILDINGCONCEPTS.COM

#	REVISION RECORD	DATE
1	DESIGN DEVELOPMENT	12.23.14
5	OWNER SET	01.13.15
6	PLANNING SUBMITTAL	03.16.15

SHEET NUMBER
A-3.3