

BUILDING SECTIONS -
BUILDING A/B

DESIGN DIMENSION & ASSOC. HEREBY
RESERVES ITS COMMON LAW COPYRIGHT
AND OTHER PROPERTY RIGHTS IN THESE
PLANS, IDEAS, AND DESIGNS. THESE PLANS,
IDEAS, AND DESIGNS ARE NOT TO BE
REPRODUCED, CHANGED, OR ASSIGNED TO
ANY THIRD PARTY WITHOUT FIRST
OBTAINING WRITTEN PERMISSION FROM
DESIGN DIMENSION & ASSOC.


MAMMOTH CREEK INN
MAMMOTH HOTEL ASSOC., LLC 1541 OCEAN AVE. SUITE 200 SANTA MONICA, CA 90401
STEVEN HAKIM 310.393.5800
PROJECT ADDRESS: 663 OLD MAMMOTH ROAD, MAMMOTH LAKES, CA 93546

REVISIONS

JUNE 2014
SCALE: 1/4" = 1'-0"
DRAWN: CWT/JP

SHEET

A4.1

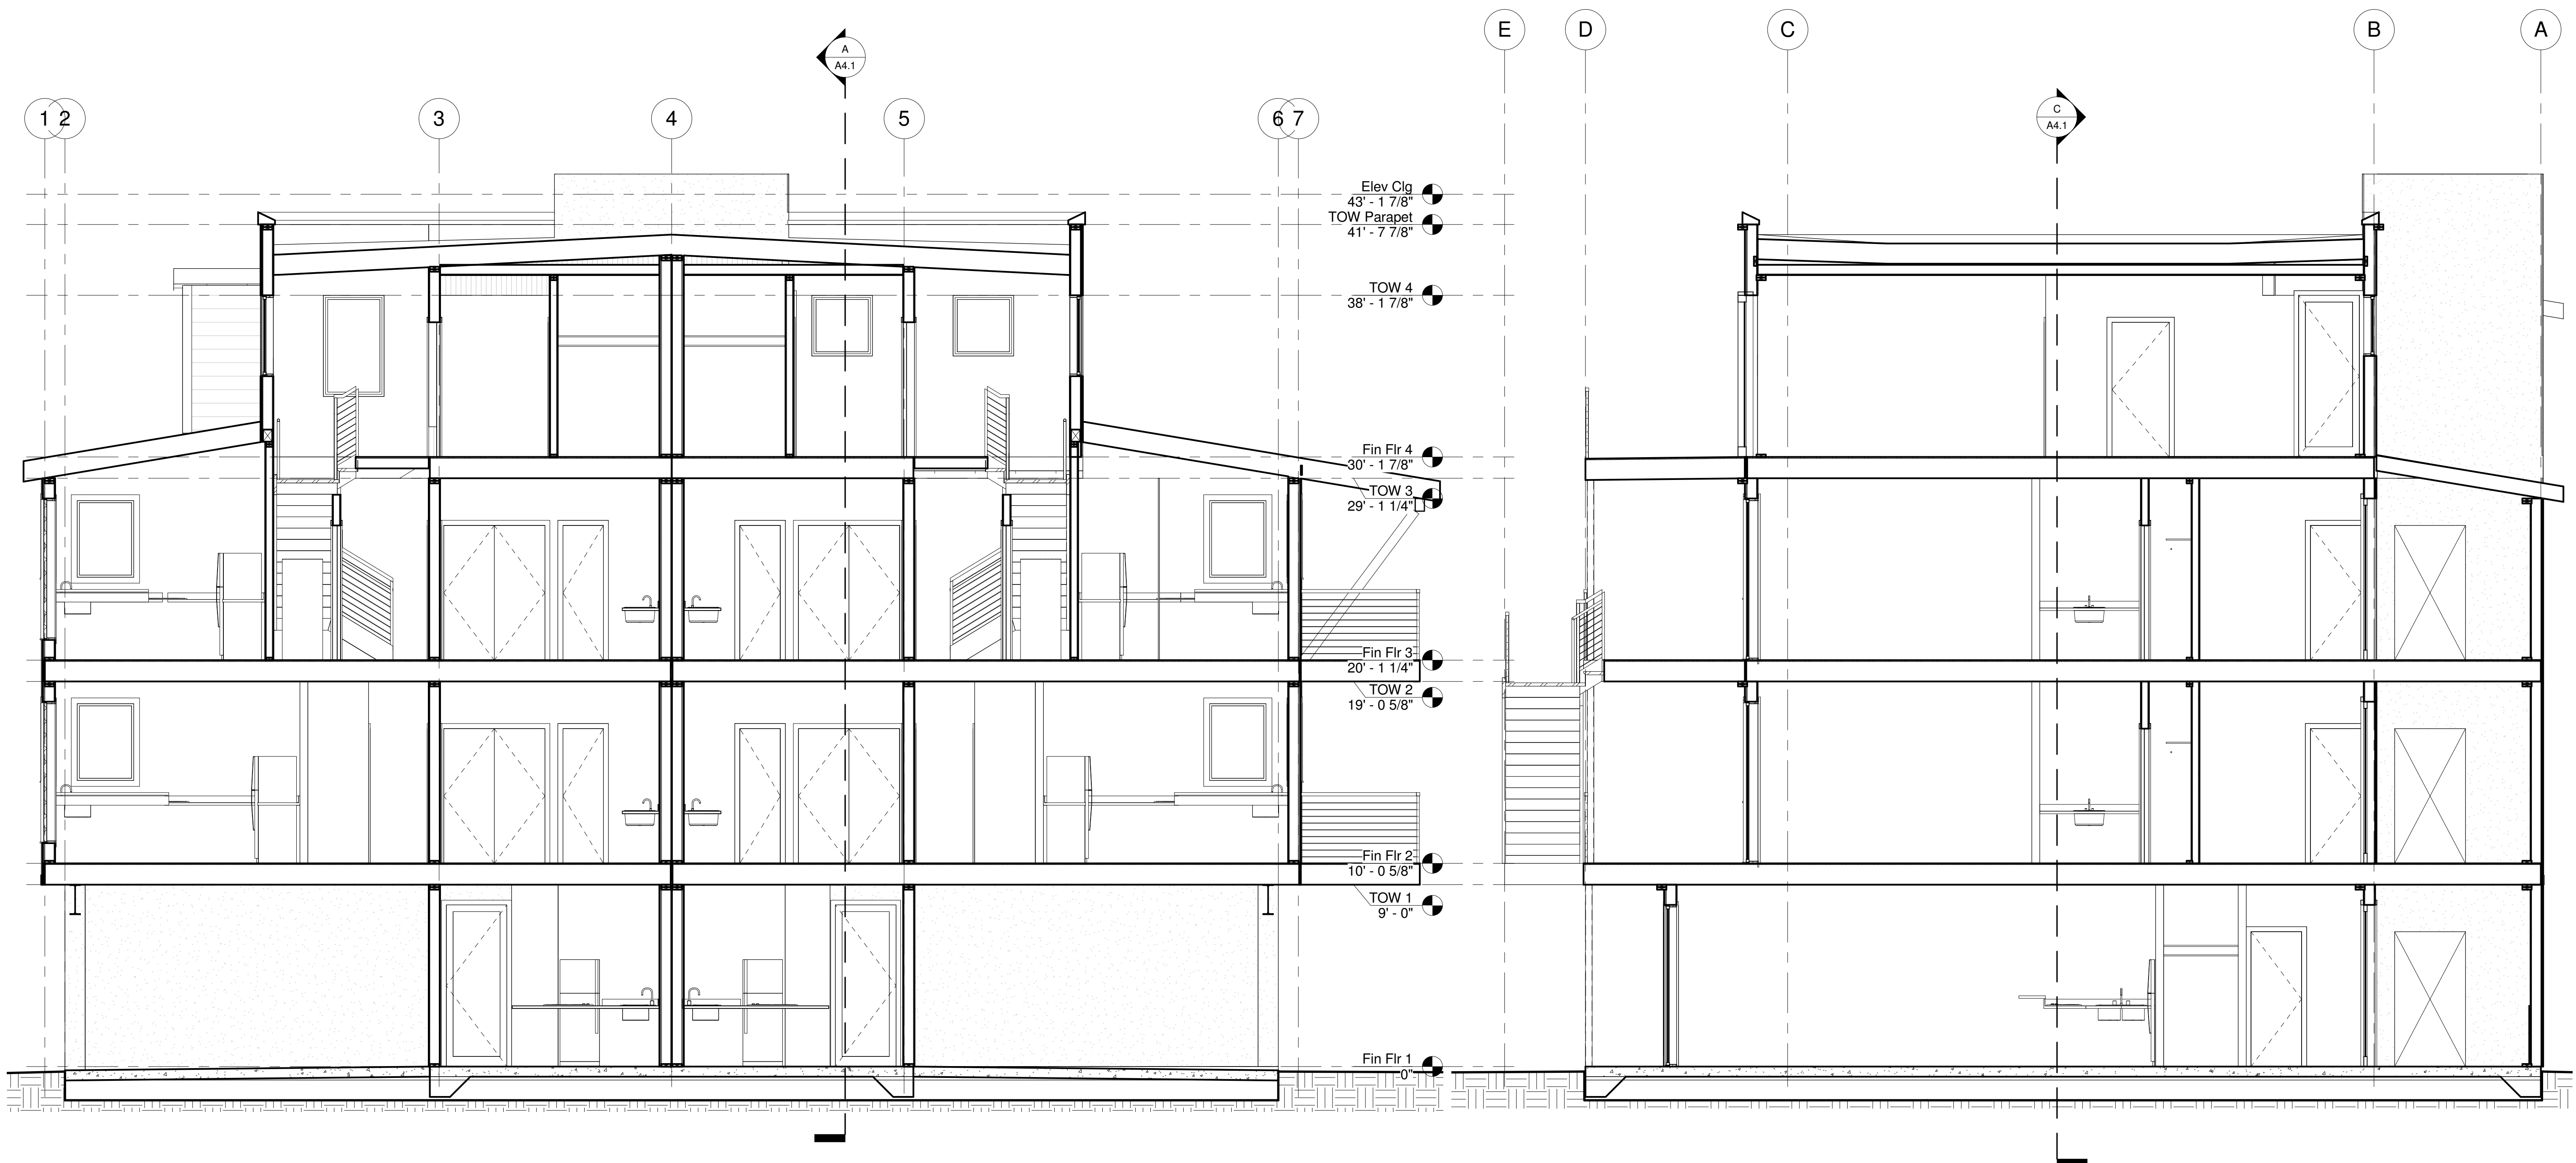

C BUILDING SECTION C
1/4" = 1'-0"

A BUILDING SECTION A
1/4" = 1'-0"

**BUILDING SECTIONS -
 BUILDING C**

DESIGN DIMENSION & ASSOC. HEREBY RESERVES ITS COMMON LAW COPYRIGHT AND OTHER PROPERTY RIGHTS IN THESE PLANS, IDEAS, AND DESIGNS. THESE PLANS, IDEAS, AND DESIGNS ARE NOT TO BE REPRODUCED, CHANGED, OR ASSIGNED TO ANY THIRD PARTY WITHOUT FIRST OBTAINING WRITTEN PERMISSION FROM DESIGN DIMENSION & ASSOC.


MAMMOTH CREEK INN
 MAMMOTH HOTEL ASSOC., LLC
 STEVEN HAKIM
 PROJECT ADDRESS:
 1541 OCEAN AVE. SUITE 200 SANTA MONICA, CA 90401
 310.393.5800
 663 OLD MAMMOTH ROAD, MAMMOTH LAKES, CA 93546

REVISIONS


JUNE 2014
 SCALE: 1/4" = 1'-0"
 DRAWN: CWT/JP

SHEET

A4.2

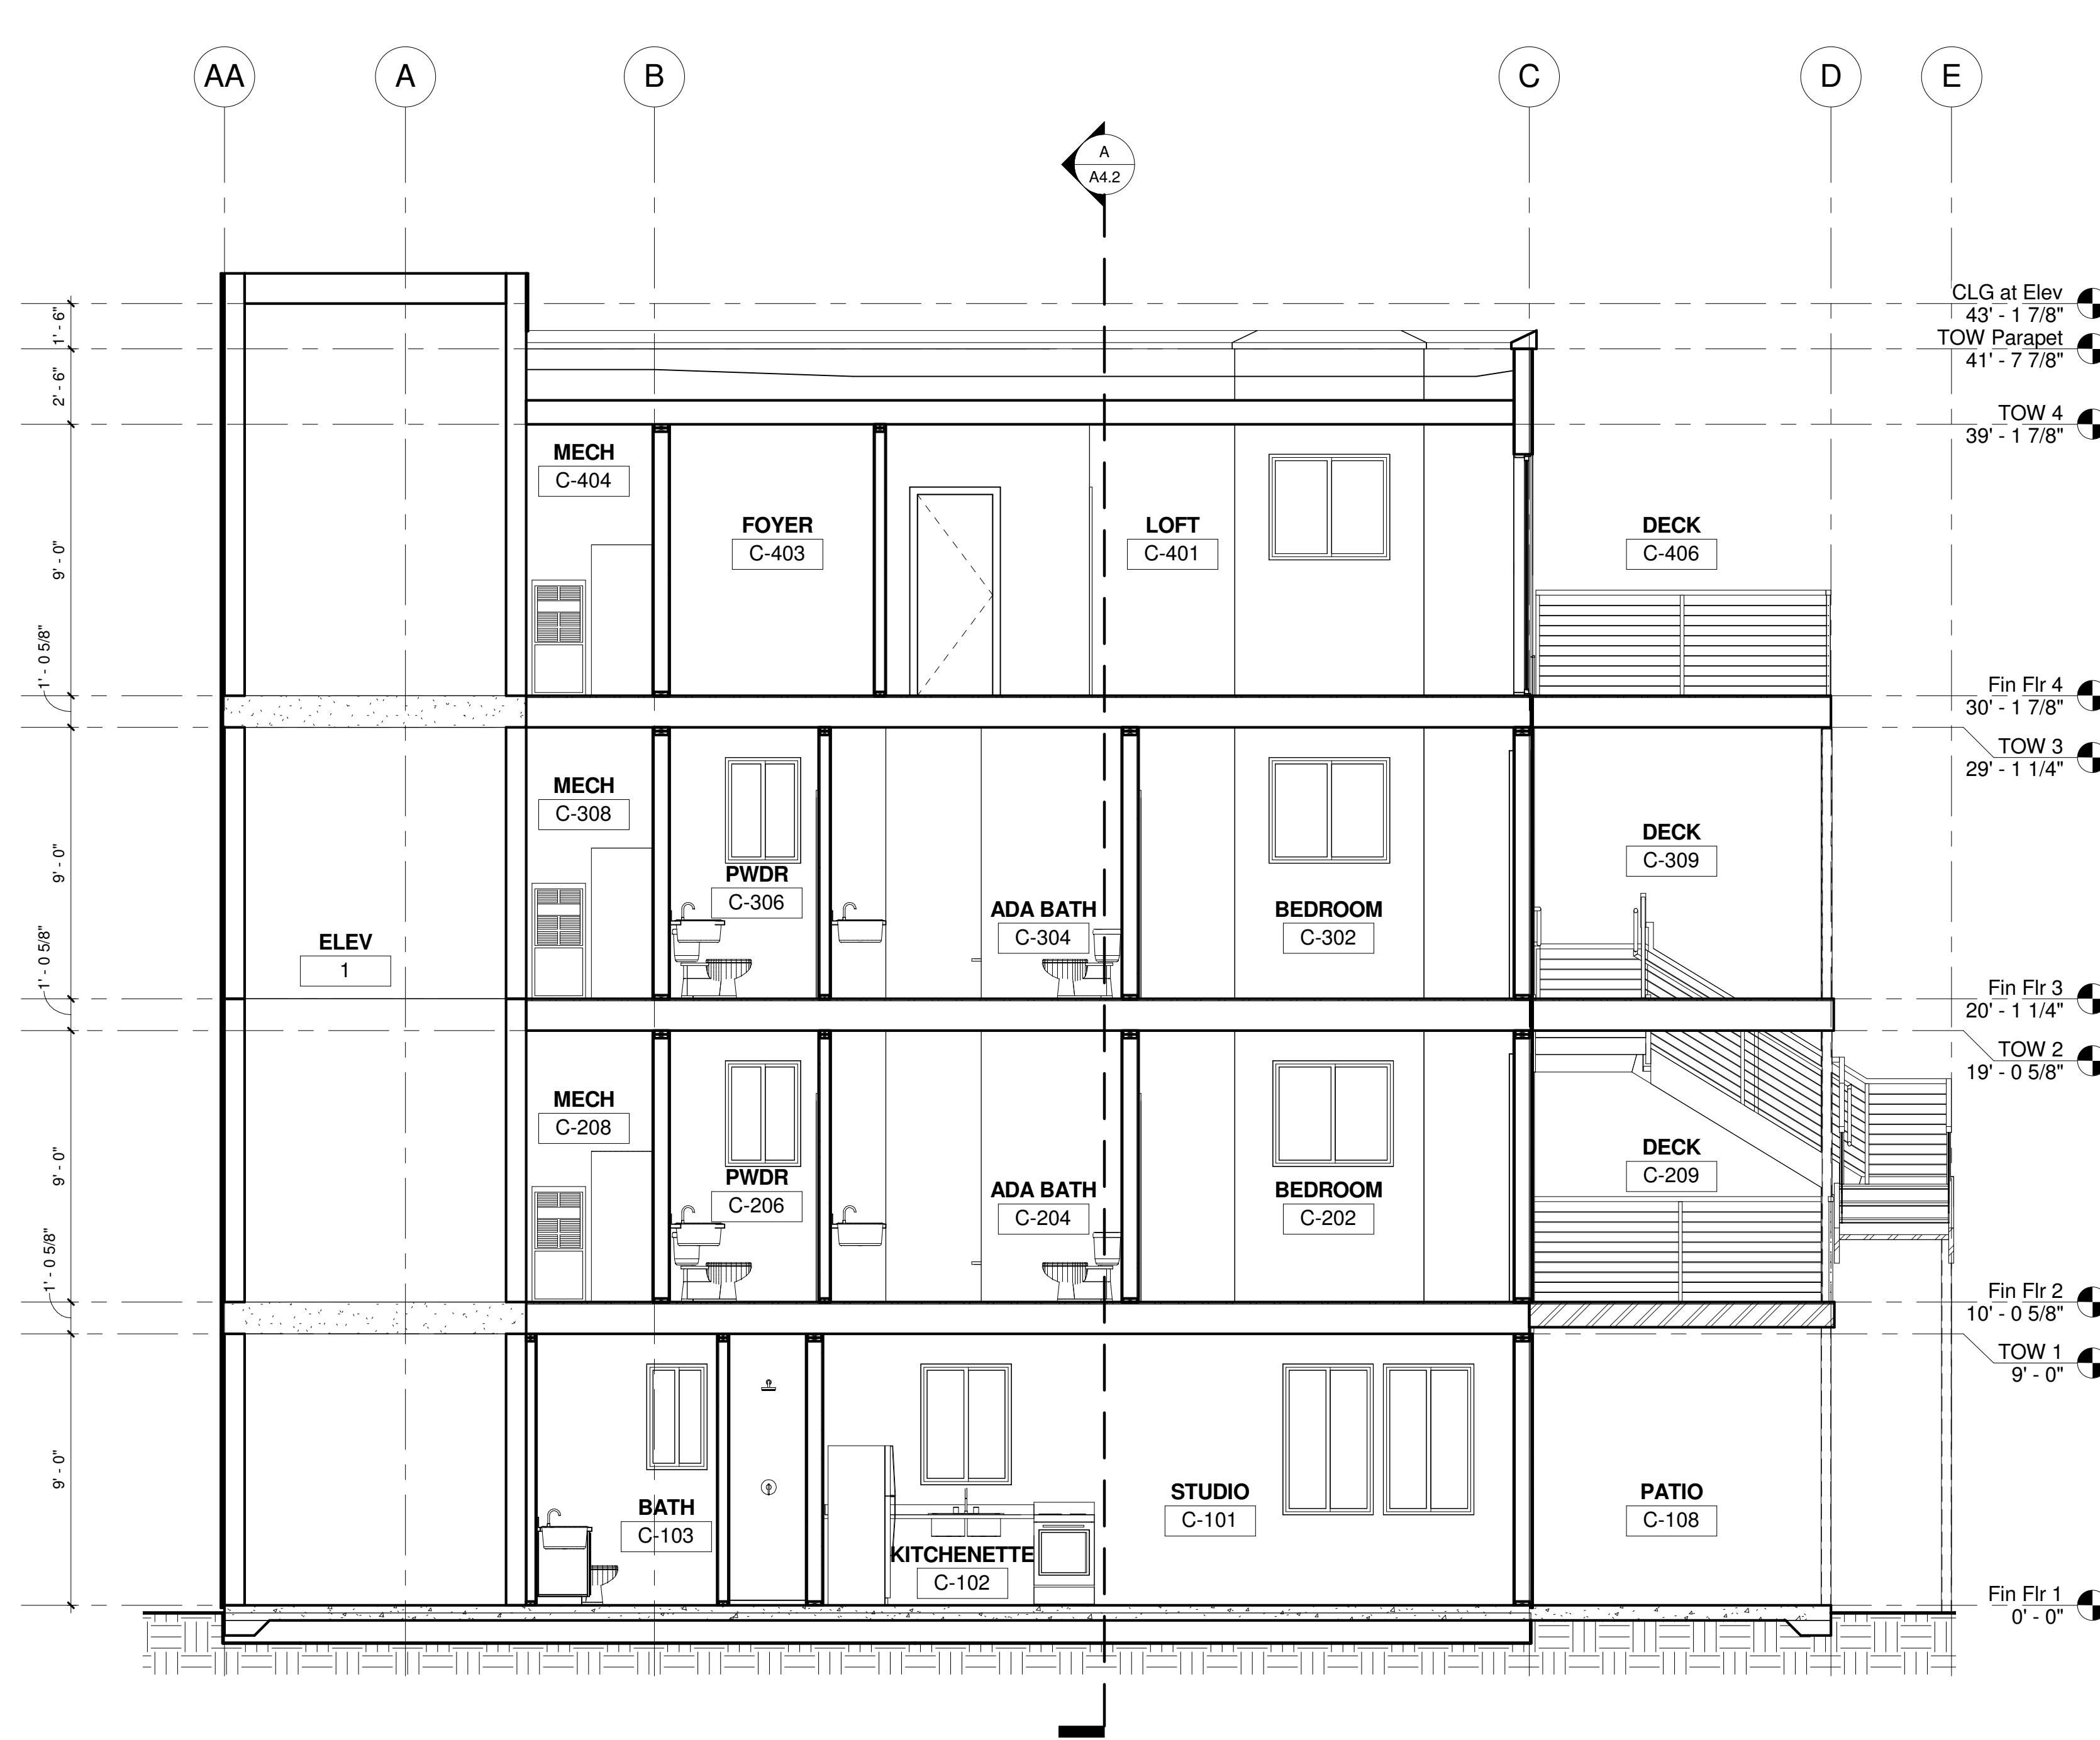

B BUILDING SECTION B
 1/4" = 1'-0"

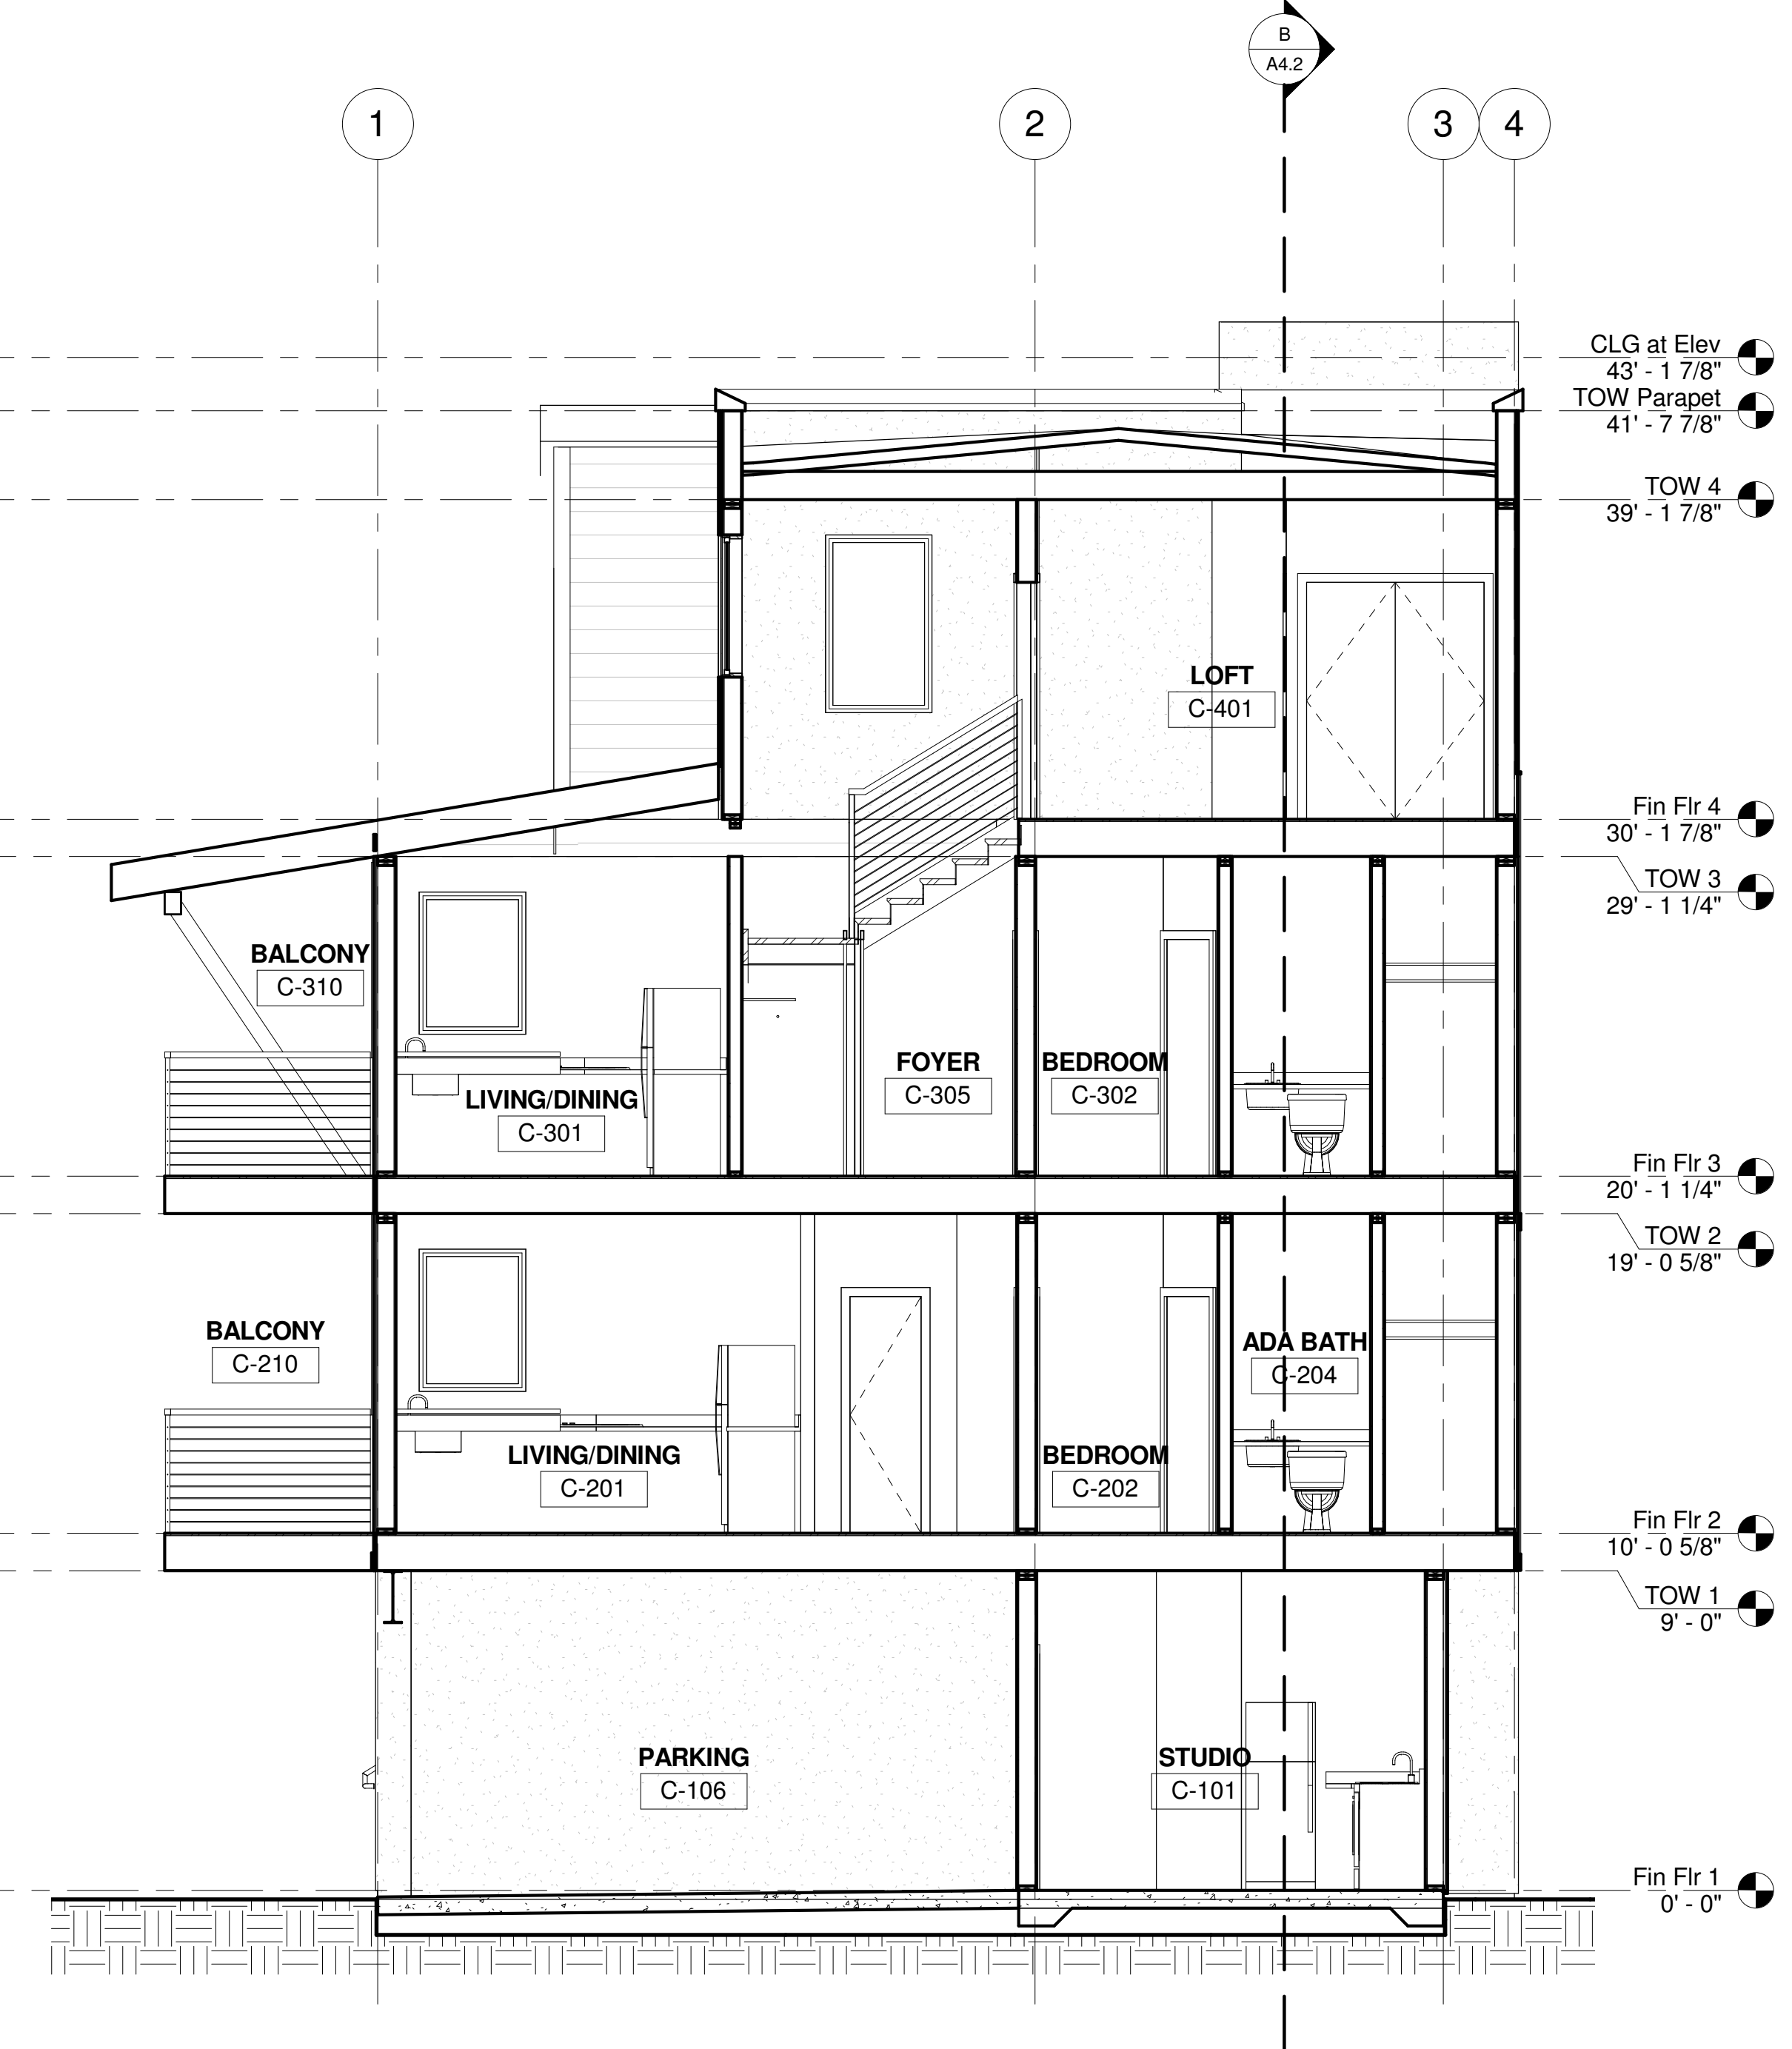

A BUILDING SECTION A
 1/4" = 1'-0"